


BRA



- 1 FELLESAREAL 265 m²
- 3 BARNEHAGE 864 m²
- 4 FELLES ADM. 250 m²
- 5 GARDEROBE FIL 404 m²
- 6 BARNEHAGE CARPORT 33 m²
- 7 BARNEHAGE BOD 9 m²
- 8 BARNEHAGE BOD 9 m²

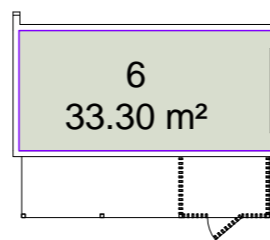

19 Bruksareal (BRA)	
Department	Areal

Plan 01	
1	265.13 m ²
3	863.86 m ²
4	249.39 m ²
5	403.84 m ²
6	33.30 m ²
7	9.37 m ²
8	9.37 m ²
1834.26 m ²	

Plan 2 arealfordeling	
9	97.68 m ²
1931.94 m ²	

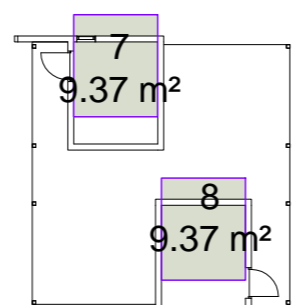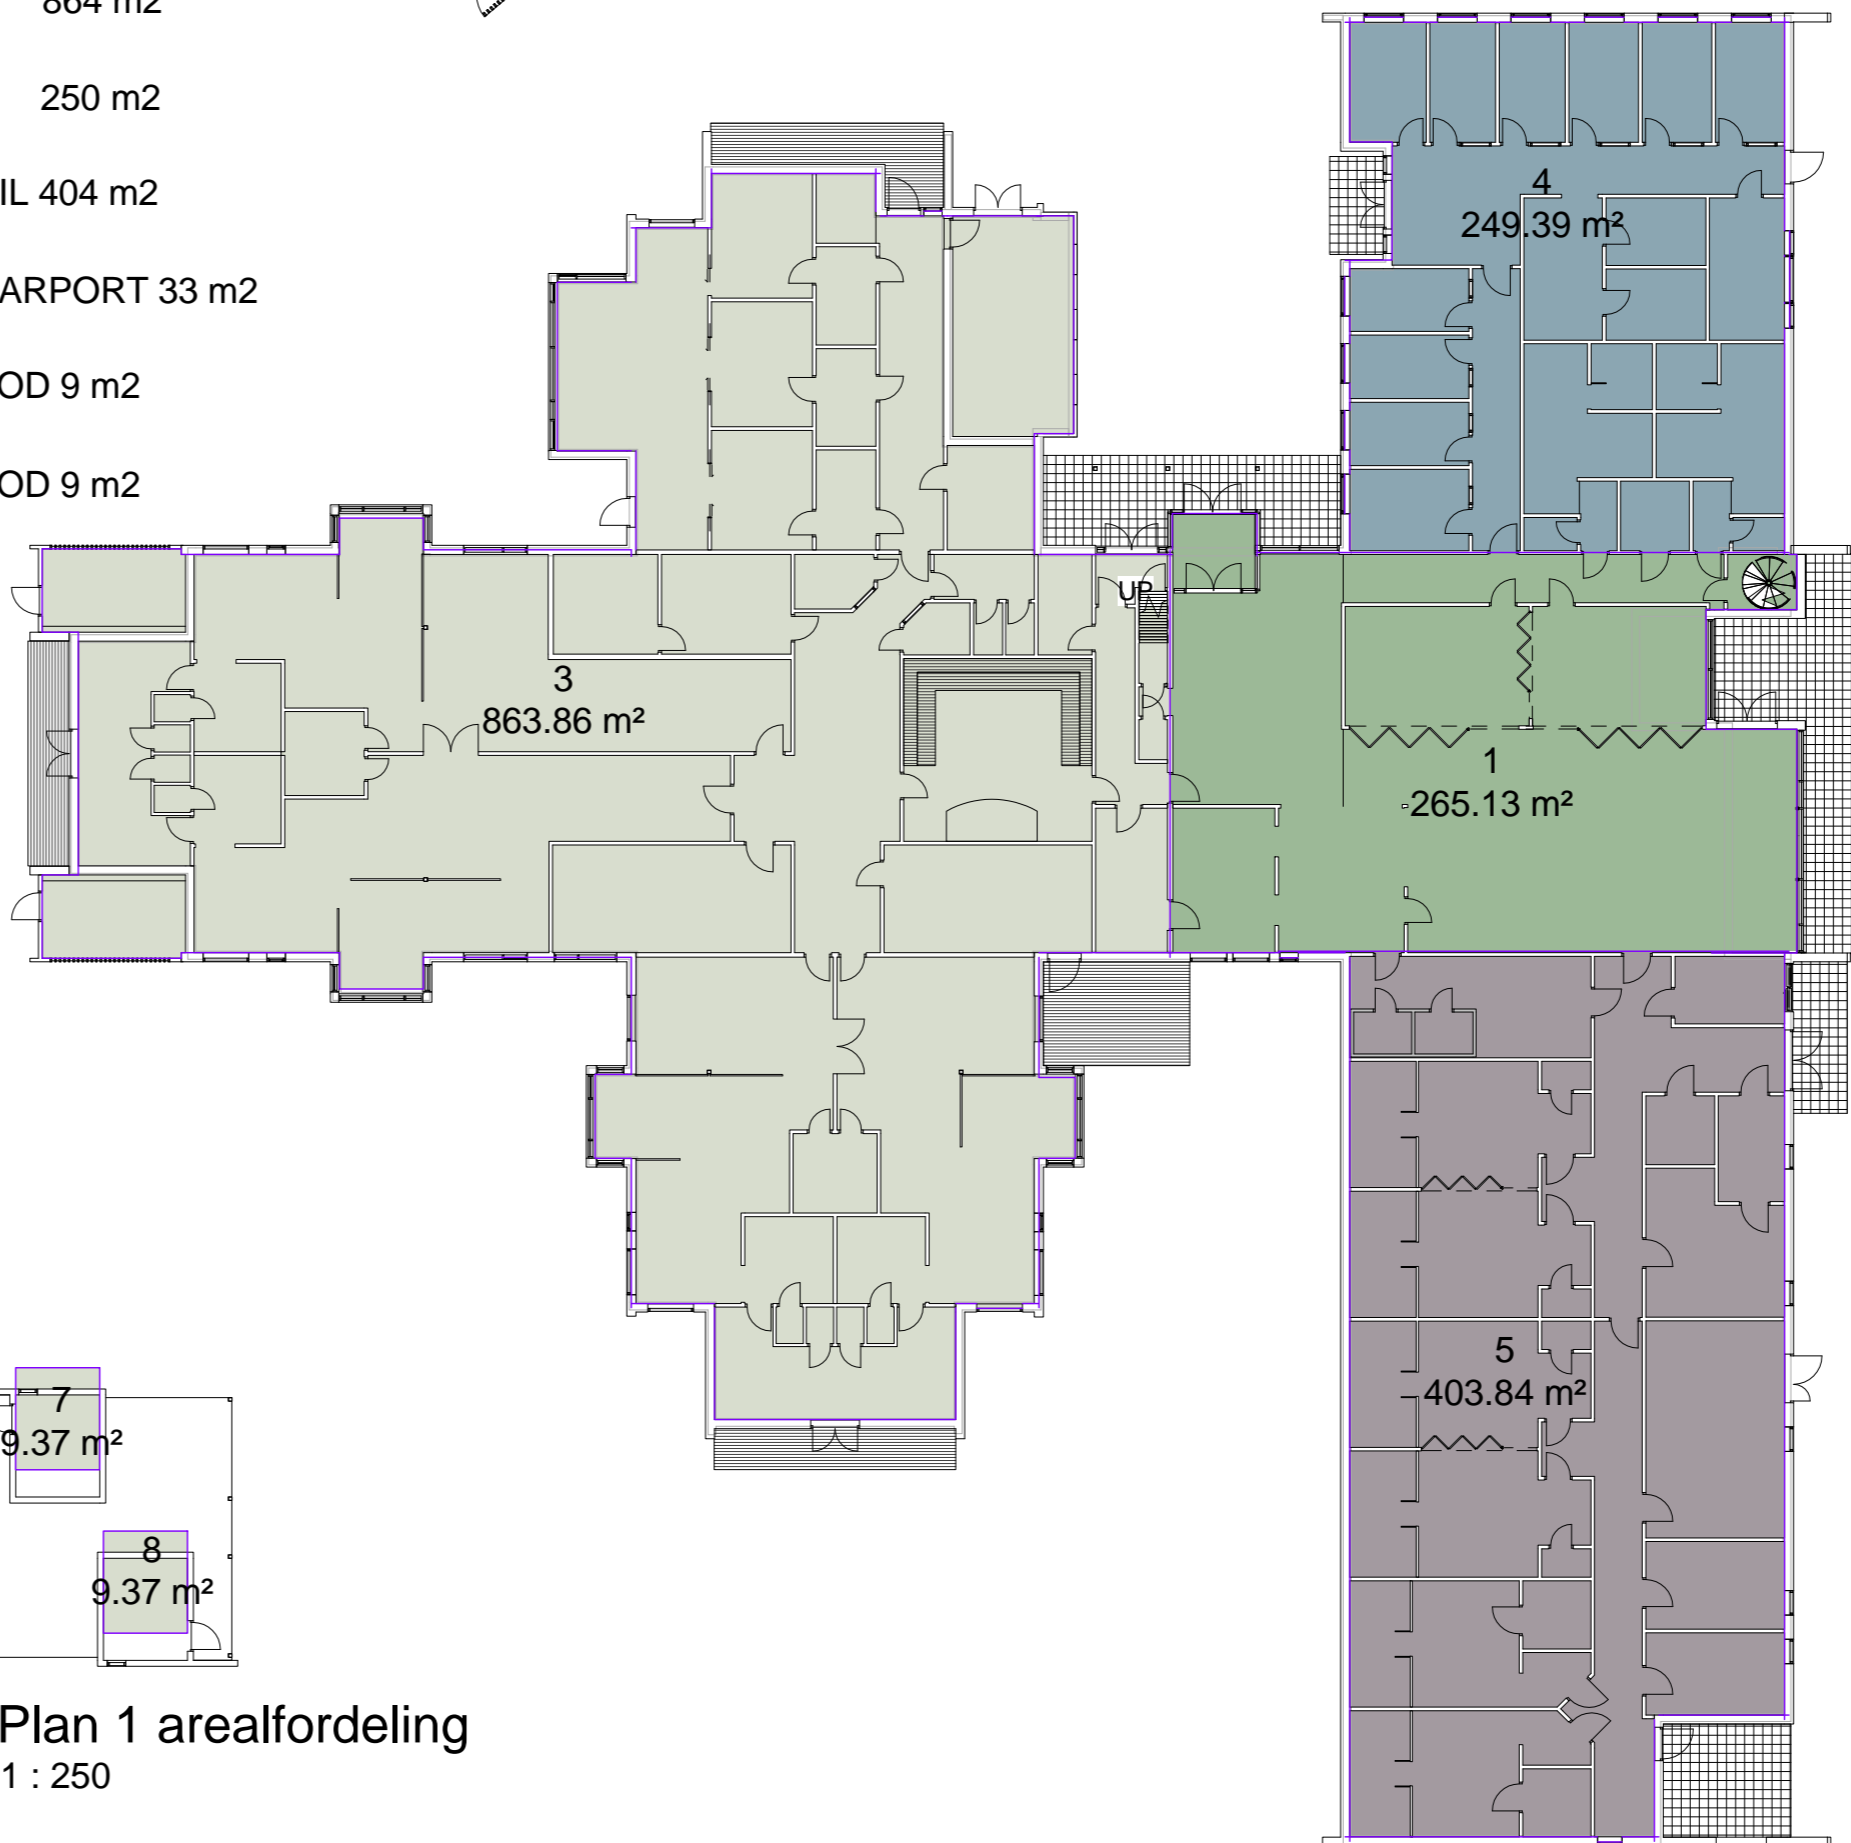

Plan 1 arealfordeling
1 : 250

BRA

- 9



Plan 2 arealfordeling
1 : 250

Teiknings nr.: 12061.3.P14 Rev.:

Rev	Dato	Tekst	Tegn.	Kontr.
B	29.08.13	NY ENDRING ETTER AVKLINGSR.		TO
A	02.07.13	ENDRA ETTER AVKLINGSRUNDE		TO

arki ANGEDALSVEGEN 4 6800 FØRDE
TELEFON 907 82 527
ARKI@ARKI.NO WWW.ARKI.NO

Oppdragsgjever: Nærleiken Barnehage og Parkhus

Prosjekt: Barnehage - Parkhus Gr: Bnr:

Teikningsstatus: Tilbodsteikning Vedlegg nr.:

Teikningsnavn: BRA areal

Prosjektnr.: 12061 Dato: 02.04.13 Målestokk: 1:230 Teikna av: HaN/TO Kontrollert av: HaN

Teiknings nr.: 12061.3.P14 Rev. **B**