



**Betongpark Limited**  
 Hackney depot, 5 Sheep lane, Hackney, E85QS

All drawings and written material are the sole property of Betongpark Limited and may not be duplicated, published or used without express written consent. This drawing is not licensed for reuse. Copyright of this document remains with the designer.

**LEGEND**

- Steel Coping
- Riga Prefab Steel
- Concrete hard edge
- Concrete slappy kerb

**PROJECT:**  
 Voss skatepark

**CLIENT:**

**SCALE AT A3:** 1:100

**DRAWN BY:**  
 DA

**ISSUE:**  
 001

**CHECKED BY:**

**REVISION:**

**REV. DRAWN BY:**

**REV. ISSUE:**


**REVISION NOTES:**

**DESCRIPTION**

Horizontal Control (Dimensions)  
 any issues or changes contact Dom at  
 +447818691749 or dom@betongpark.no

**SHEET NAME:**

VS01\_Street Section\_Horizontal control

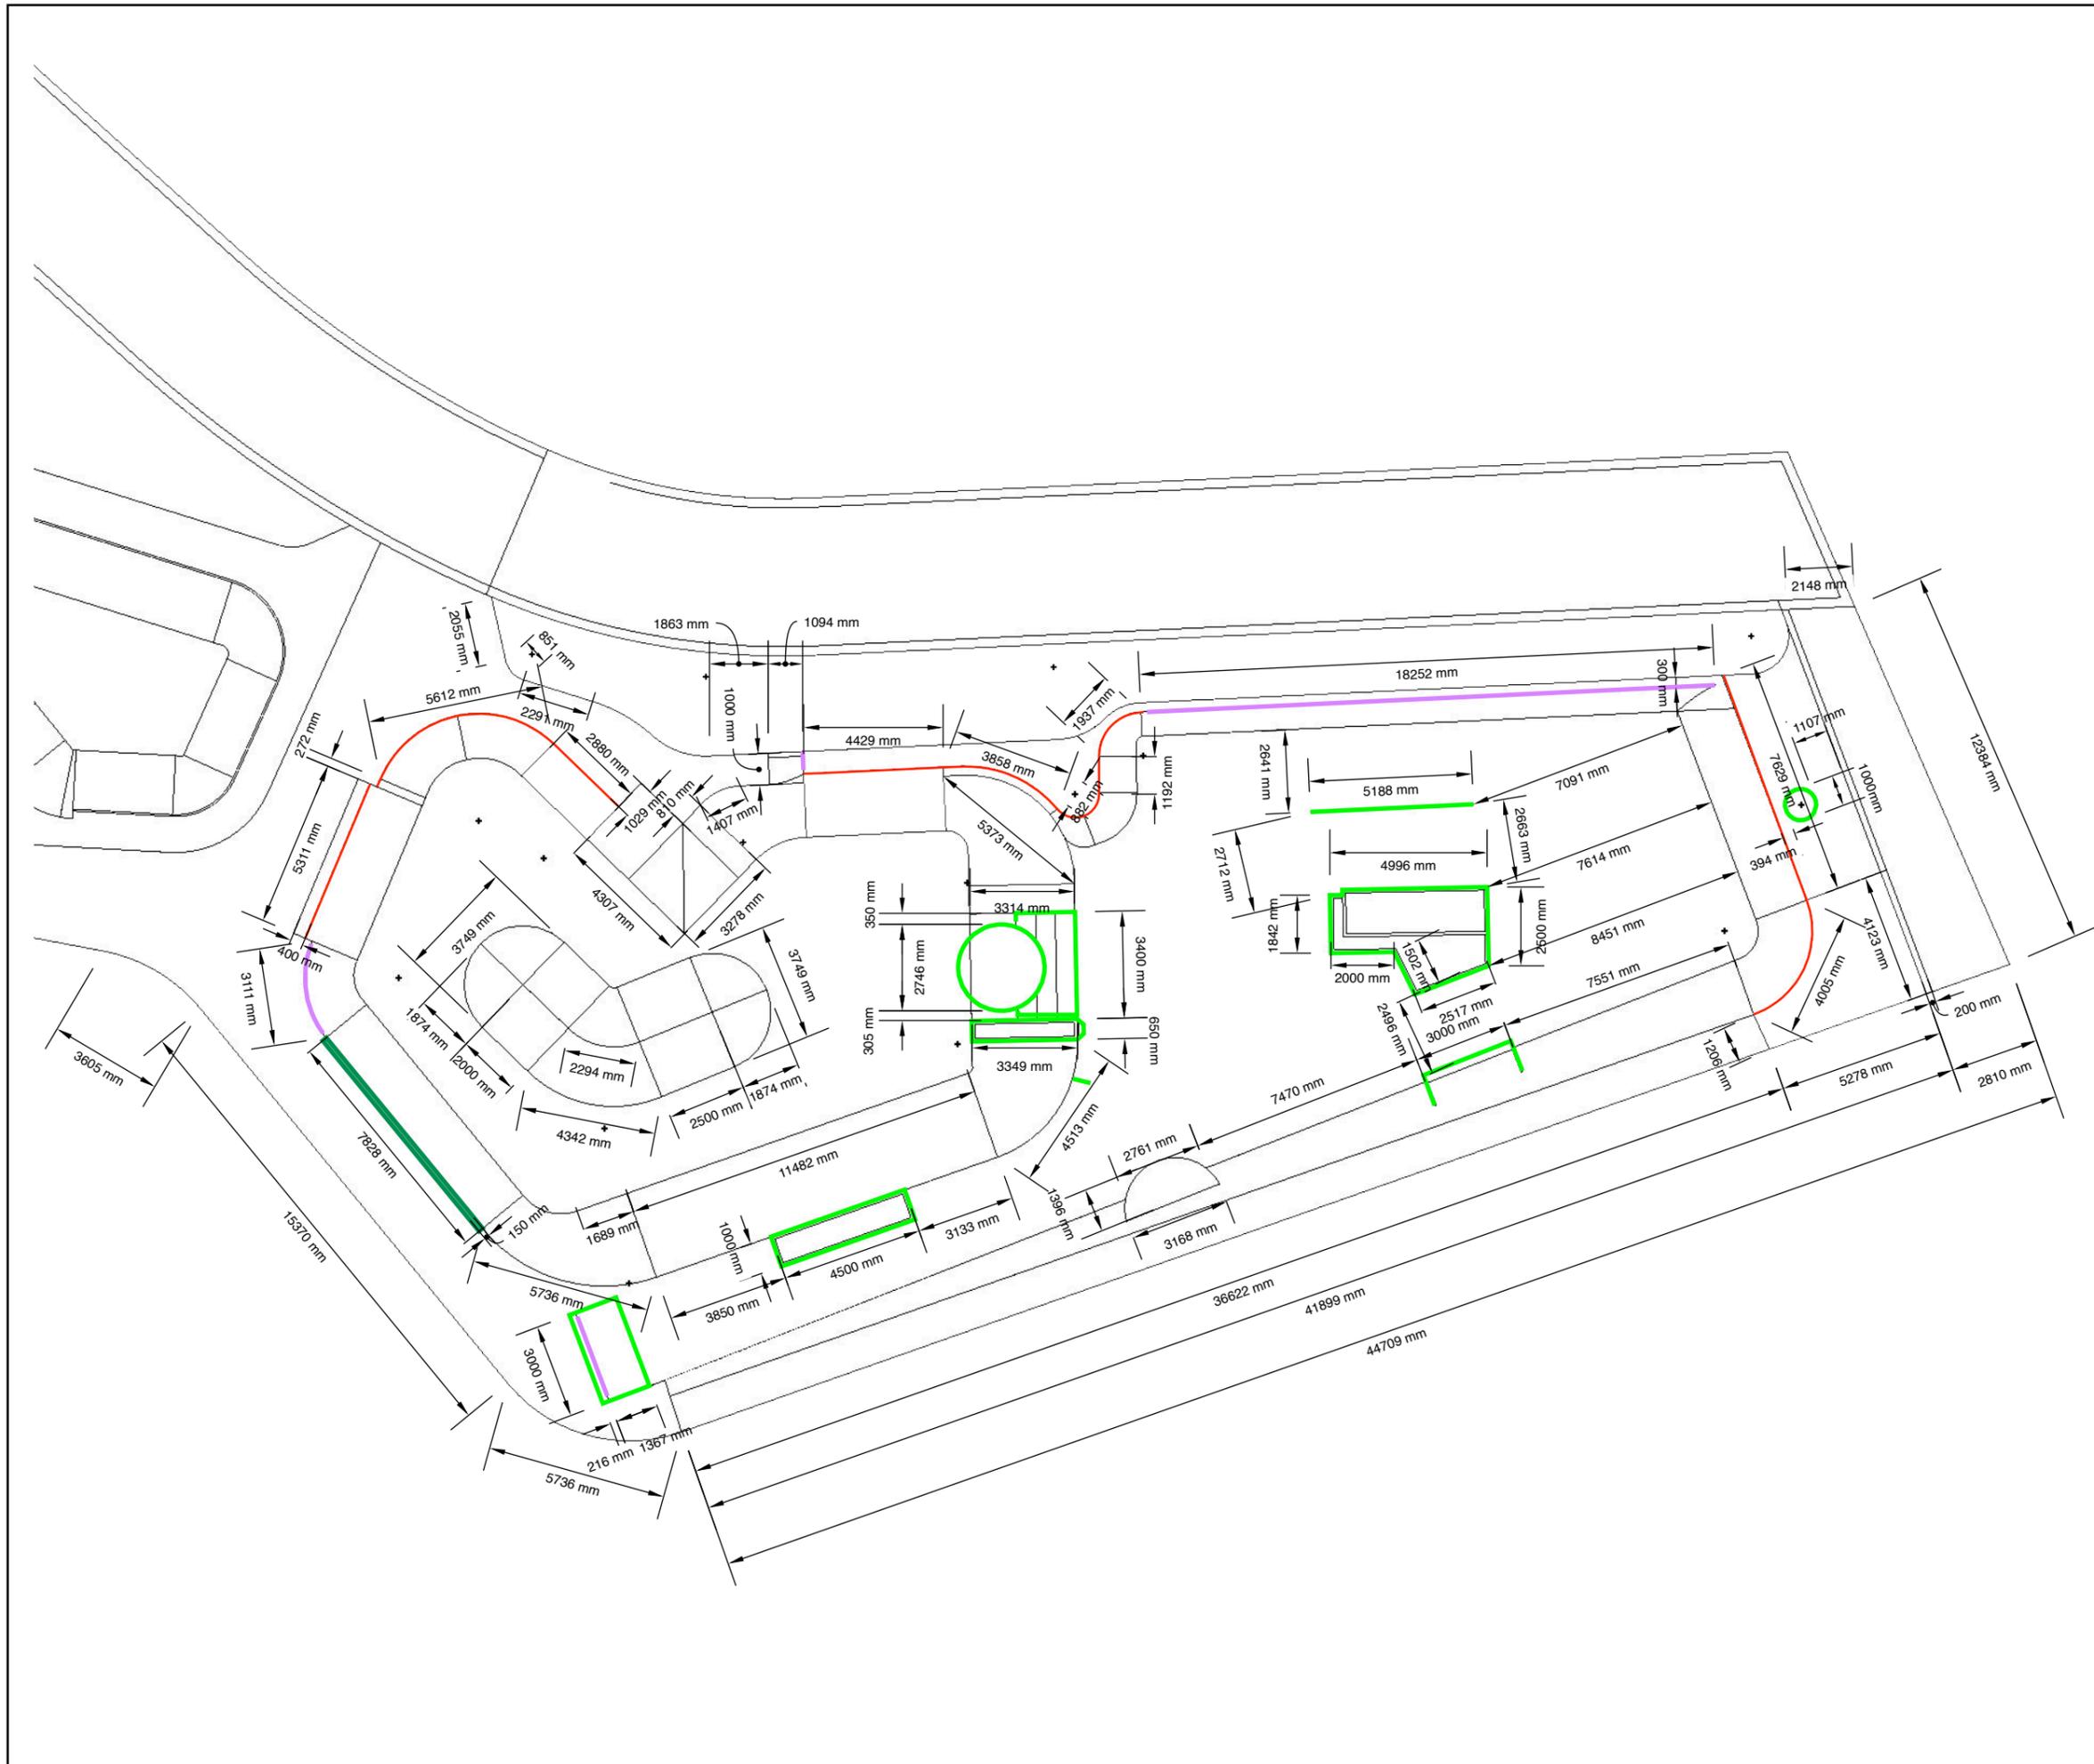




**Betongpark Limited**  
 Hackney depot, 5 Sheep lane, Hackney, E85QS

All drawings and written material are the sole property of Betongpark Limited and may not be duplicated, published or used without express written consent. This drawing is not licensed for reuse. Copyright of this document remains with the designer.

**LEGEND**

- Steel Coping
- Riga Prefab Steel
- Concrete hard edge
- Concrete slappy kerb
- Radius

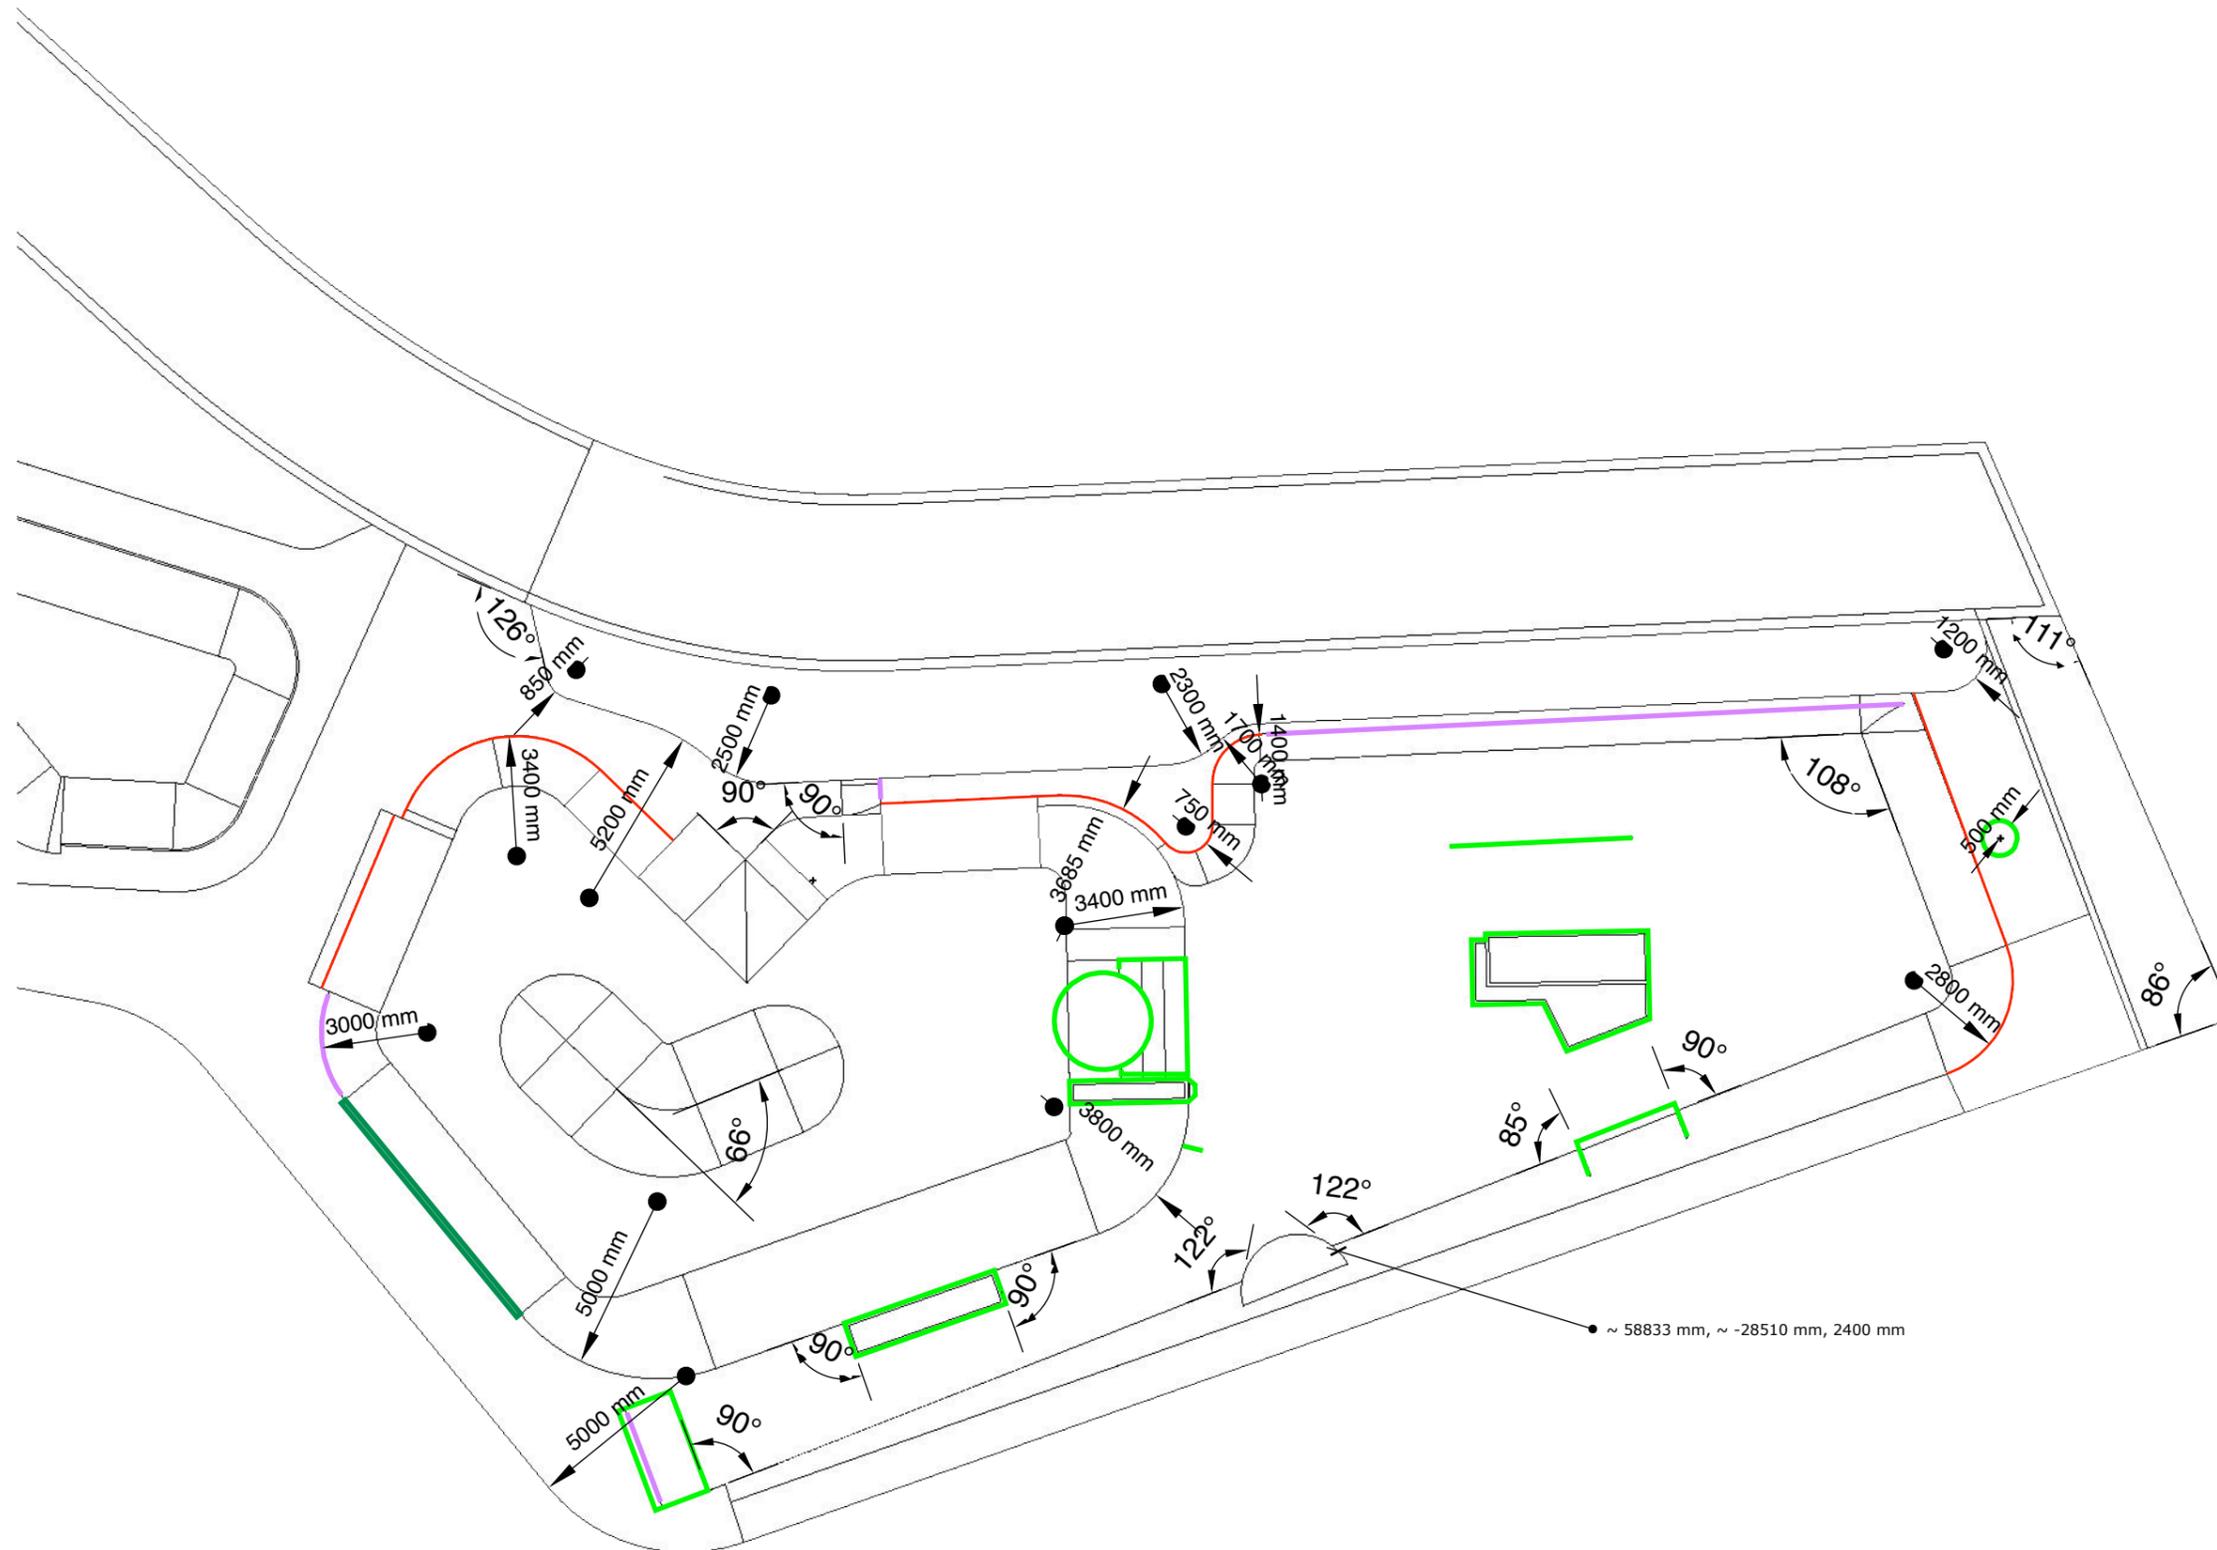

**PROJECT:**  
 Voss skatepark

**CLIENT:**

**SCALE AT A3:** 1:200

**DRAWN BY:**  
 DA

**ISSUE:**  
 001

**CHECKED BY:**

**REVISION:**

**REV. DRAWN BY:**

**REV. ISSUE:**

**REVISION NOTES:**

**DESCRIPTION**

Horizontal Control (Angles, coping and floor radius)

any issues or changes contact Dom at +447818691749 or dom@betongpark.no

**SHEET NAME:**

VS02\_Street Section\_Horizontal control



**Betongpark Limited**  
Hackney depot, 5 Sheep lane, Hackney, E85QS

All drawings and written material are the sole property of Betongpark Limited and may not be duplicated, published or used without express written consent. This drawing is not licensed for reuse. Copyright of this document remains with the designer.

**LEGEND**

- Steel Coping
- Riga Prefab Steel
- Concrete hard edge
- Concrete slappy kerb
- Drainage Direction
- Drainage breaks
- Drains

**PROJECT:**  
Voss skatepark

**CLIENT:**

**SCALE AT A3:** 1:200

**DRAWN BY:**  
DA

**ISSUE:**  
001

**CHECKED BY:**

**REVISION:**

**REV. DRAWN BY:**

**REV. ISSUE:**


**REVISION NOTES:**

**DESCRIPTION**

Vertical Control (Spot Heights)  
any issues or changes contact Dom at  
+447818691749 or  
dom@betongpark.no

**SHEET NAME:**

VS03\_Street Section\_Vertical control

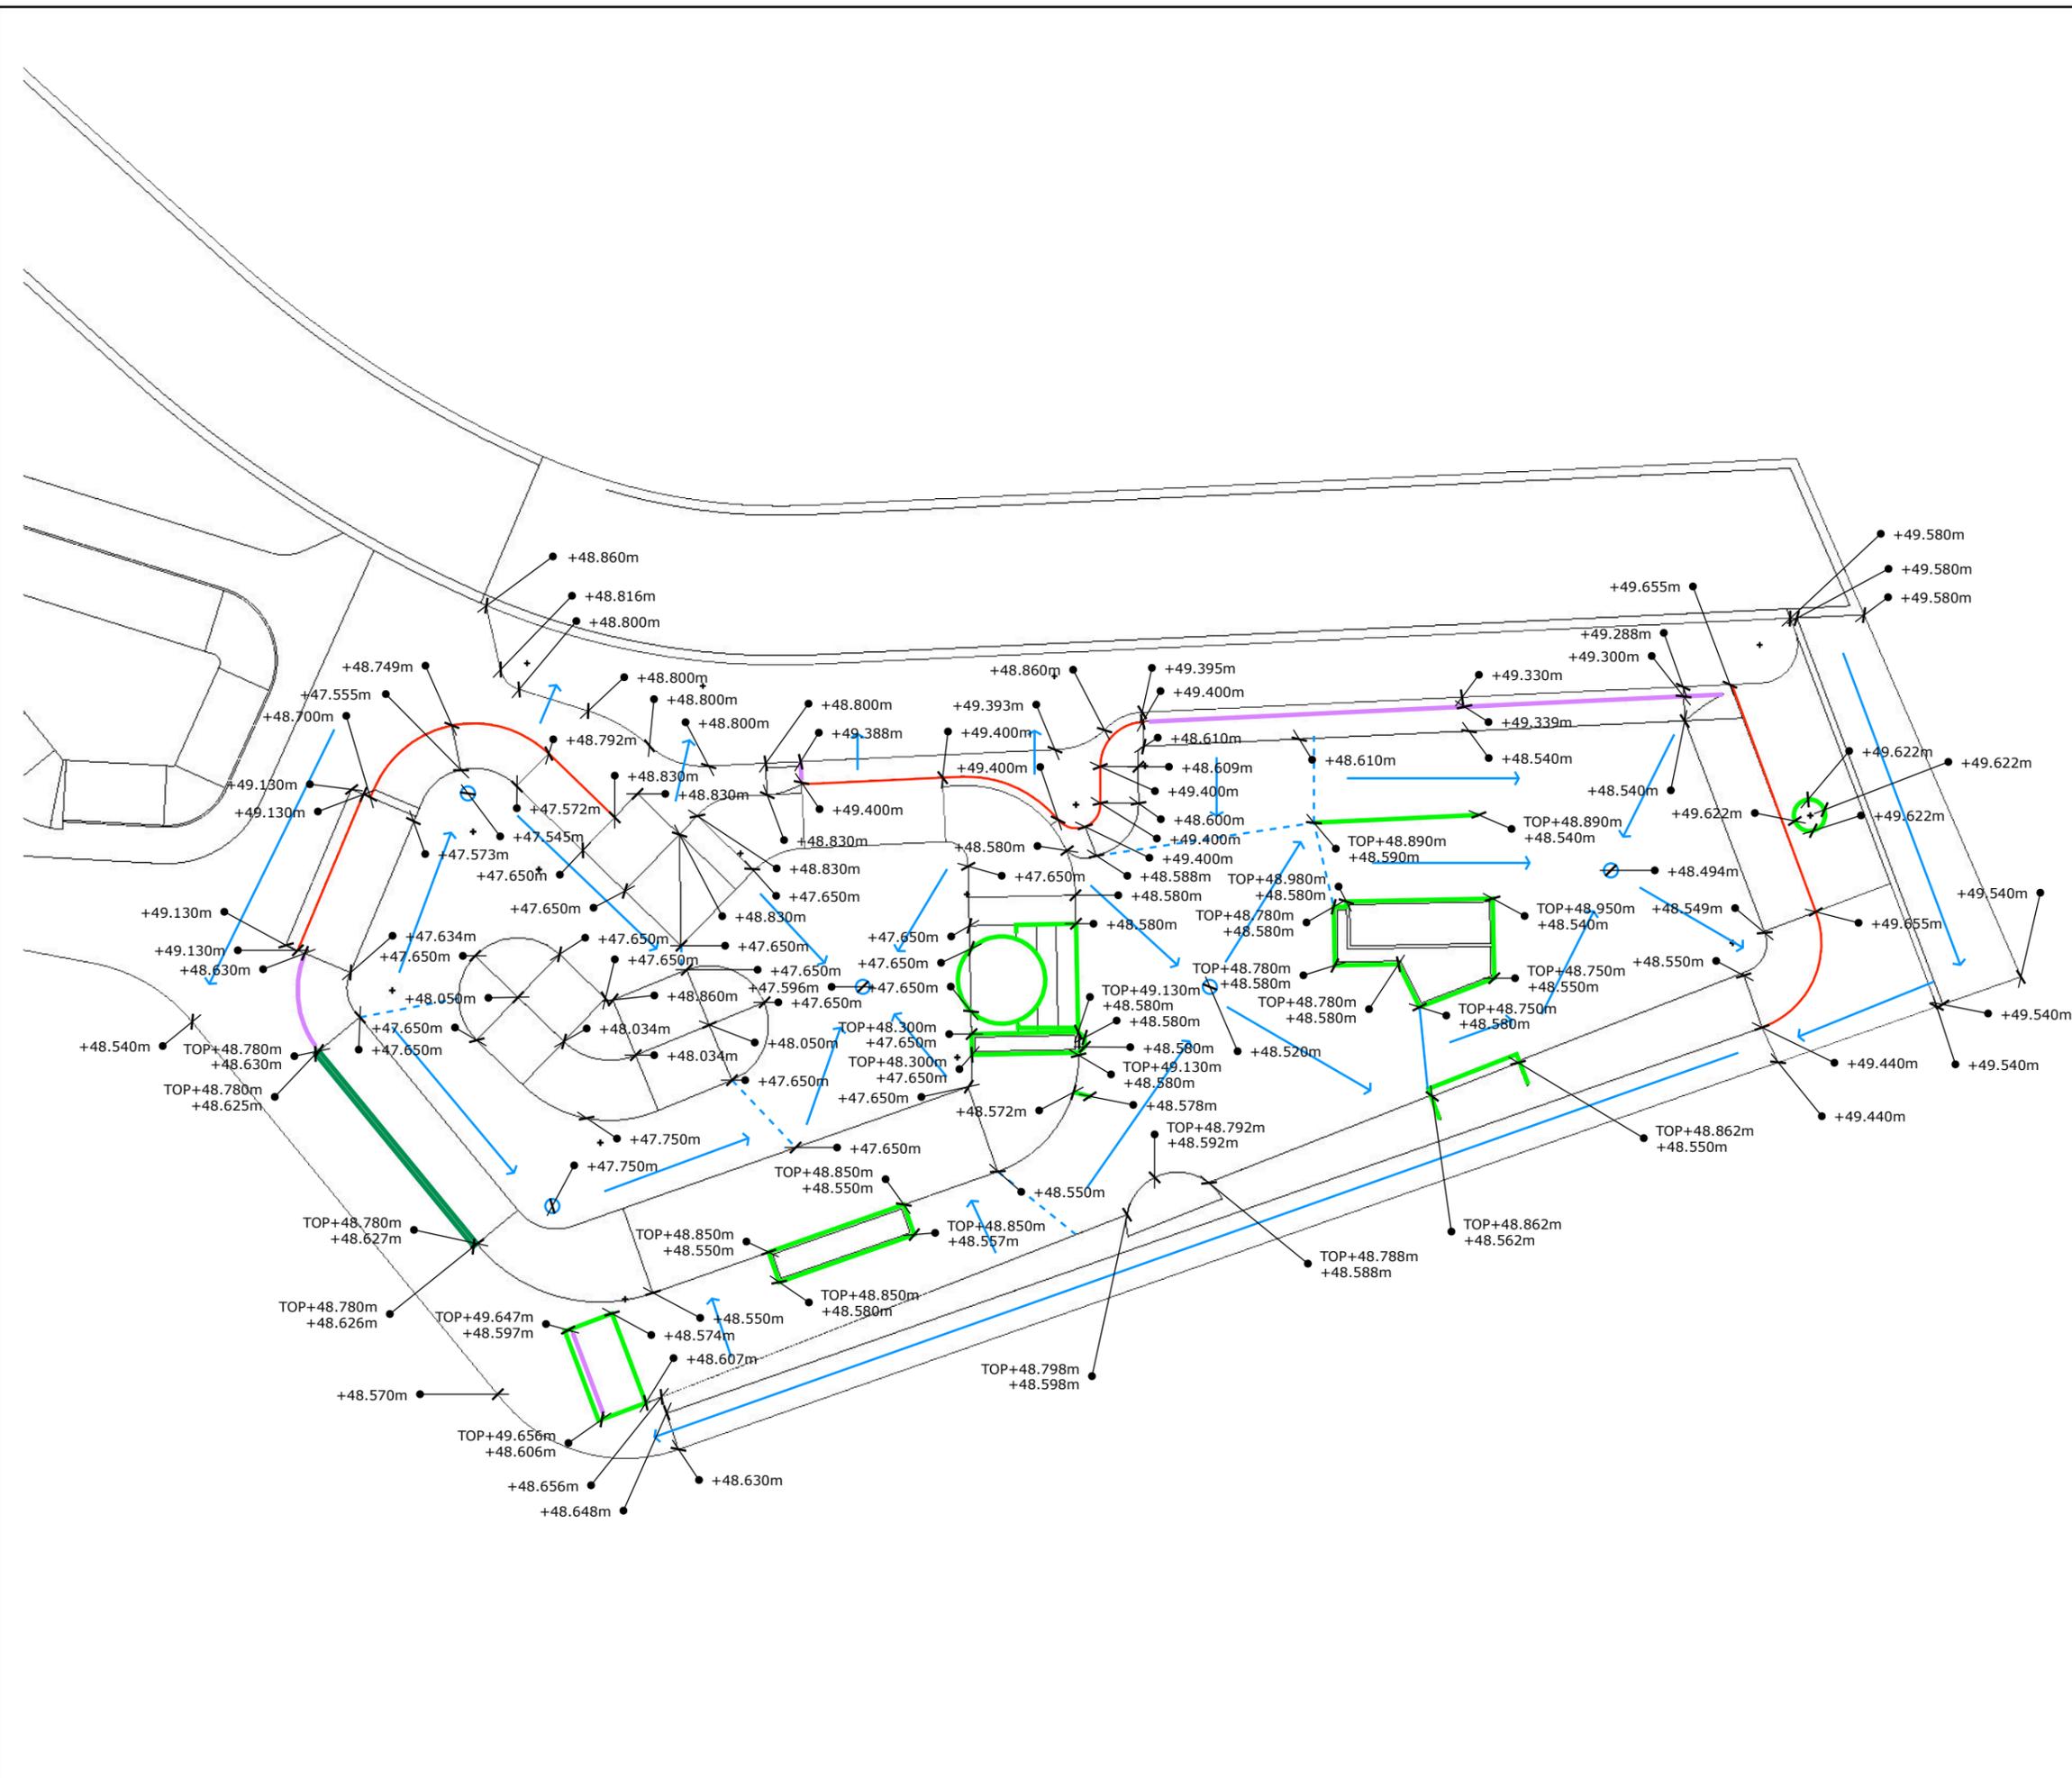




**Betongpark Limited**  
 Hackney depot, 5 Sheep lane, Hackney, E85QS

All drawings and written material are the sole property of Betongpark Limited and may not be duplicated, published or used without express written consent. This drawing is not licensed for reuse. Copyright of this document remains with the designer.

**LEGEND**

- Steel Coping
- Riga Prefab Steel
- Concrete hard edge
- Concrete slappy kerb

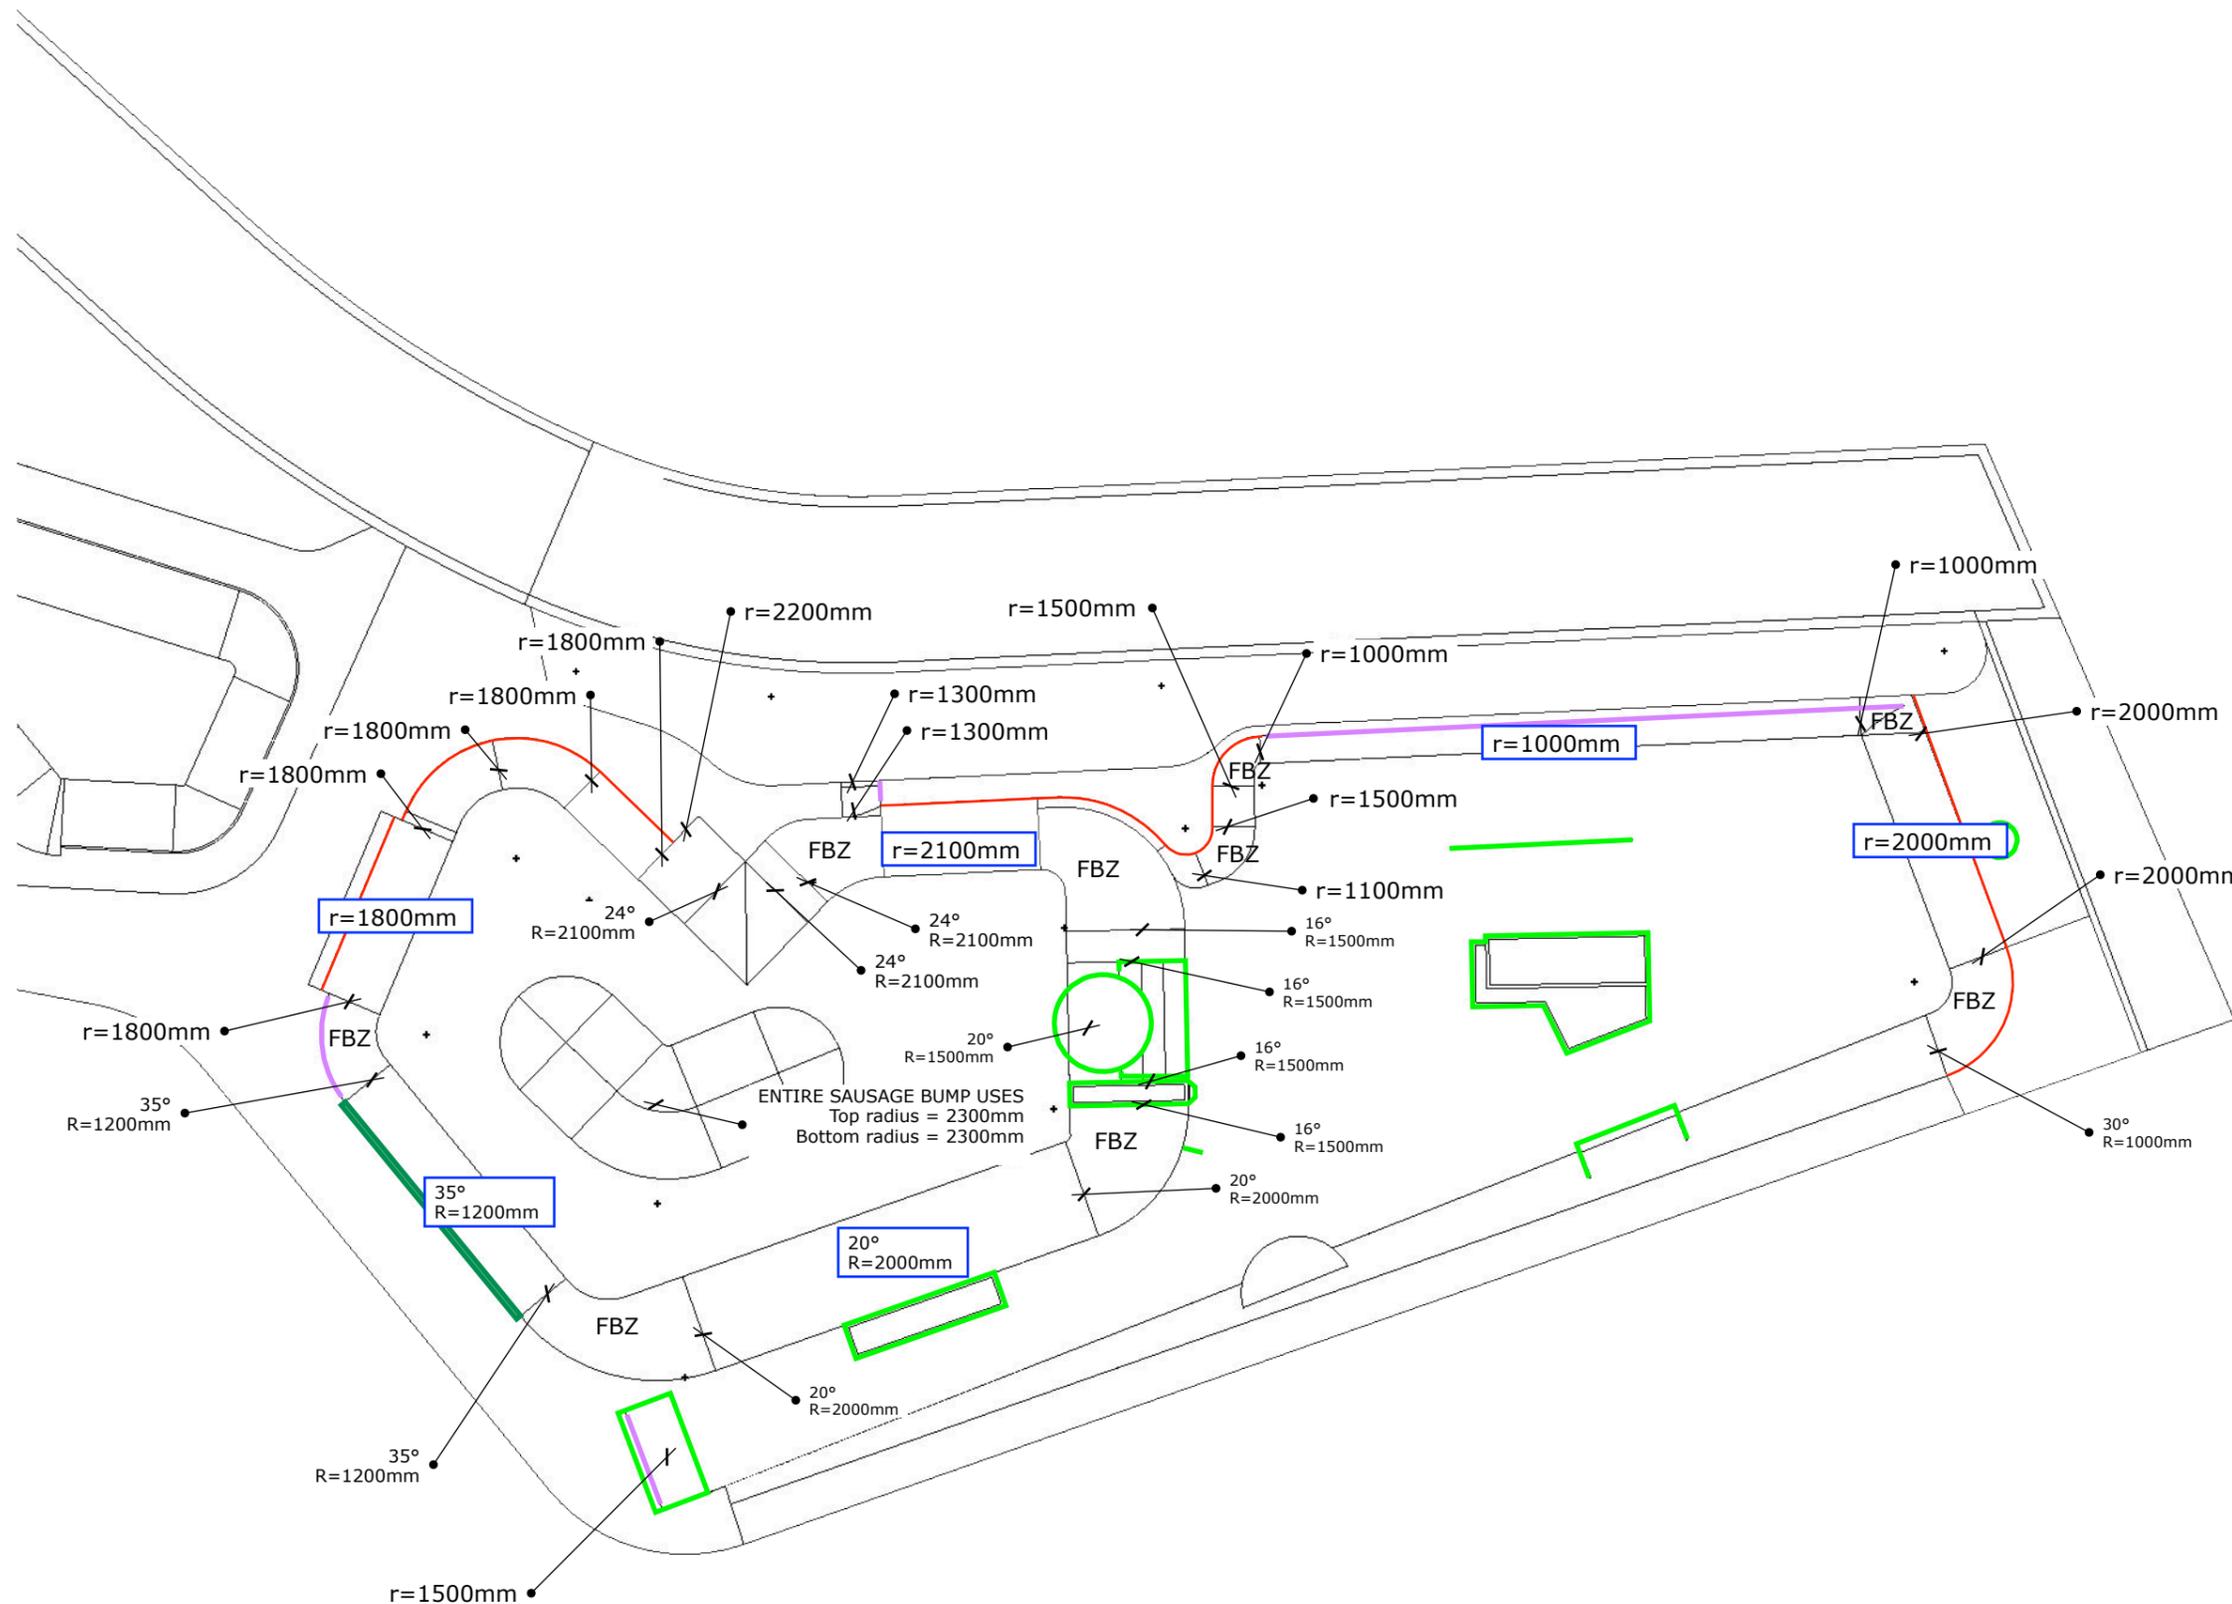

**PROJECT:**  
 Voss skatepark

**CLIENT:**

**SCALE AT A3:** 1:200

**DRAWN BY:** DA

**ISSUE:** 001

**CHECKED BY:**

**REVISION:**

**REV. DRAWN BY:**

**REV. ISSUE:**

**REVISION NOTES:**

**DESCRIPTION**

Vertical Control (Transition Angles & Radii)

FBZ = Freestyle Blend Zone

any issues or changes contact Dom at  
 +447818691749 or  
 dom@betongpark.no

**SHEET NAME:**

VS04\_Street Section\_Vertical control




**Betongpark Limited**  
 Hackney depot, 5 Sheep lane, Hackney, E85QS

All drawings and written material are the sole property of Betongpark Limited and may not be duplicated, published or used without express written consent. This drawing is not licensed for reuse. Copyright of this document remains with the designer.

**LEGEND**

- Steel Coping
- Riga Prefab Steel
- Concrete hard edge
- Concrete slappy kerb
- - - Section lines

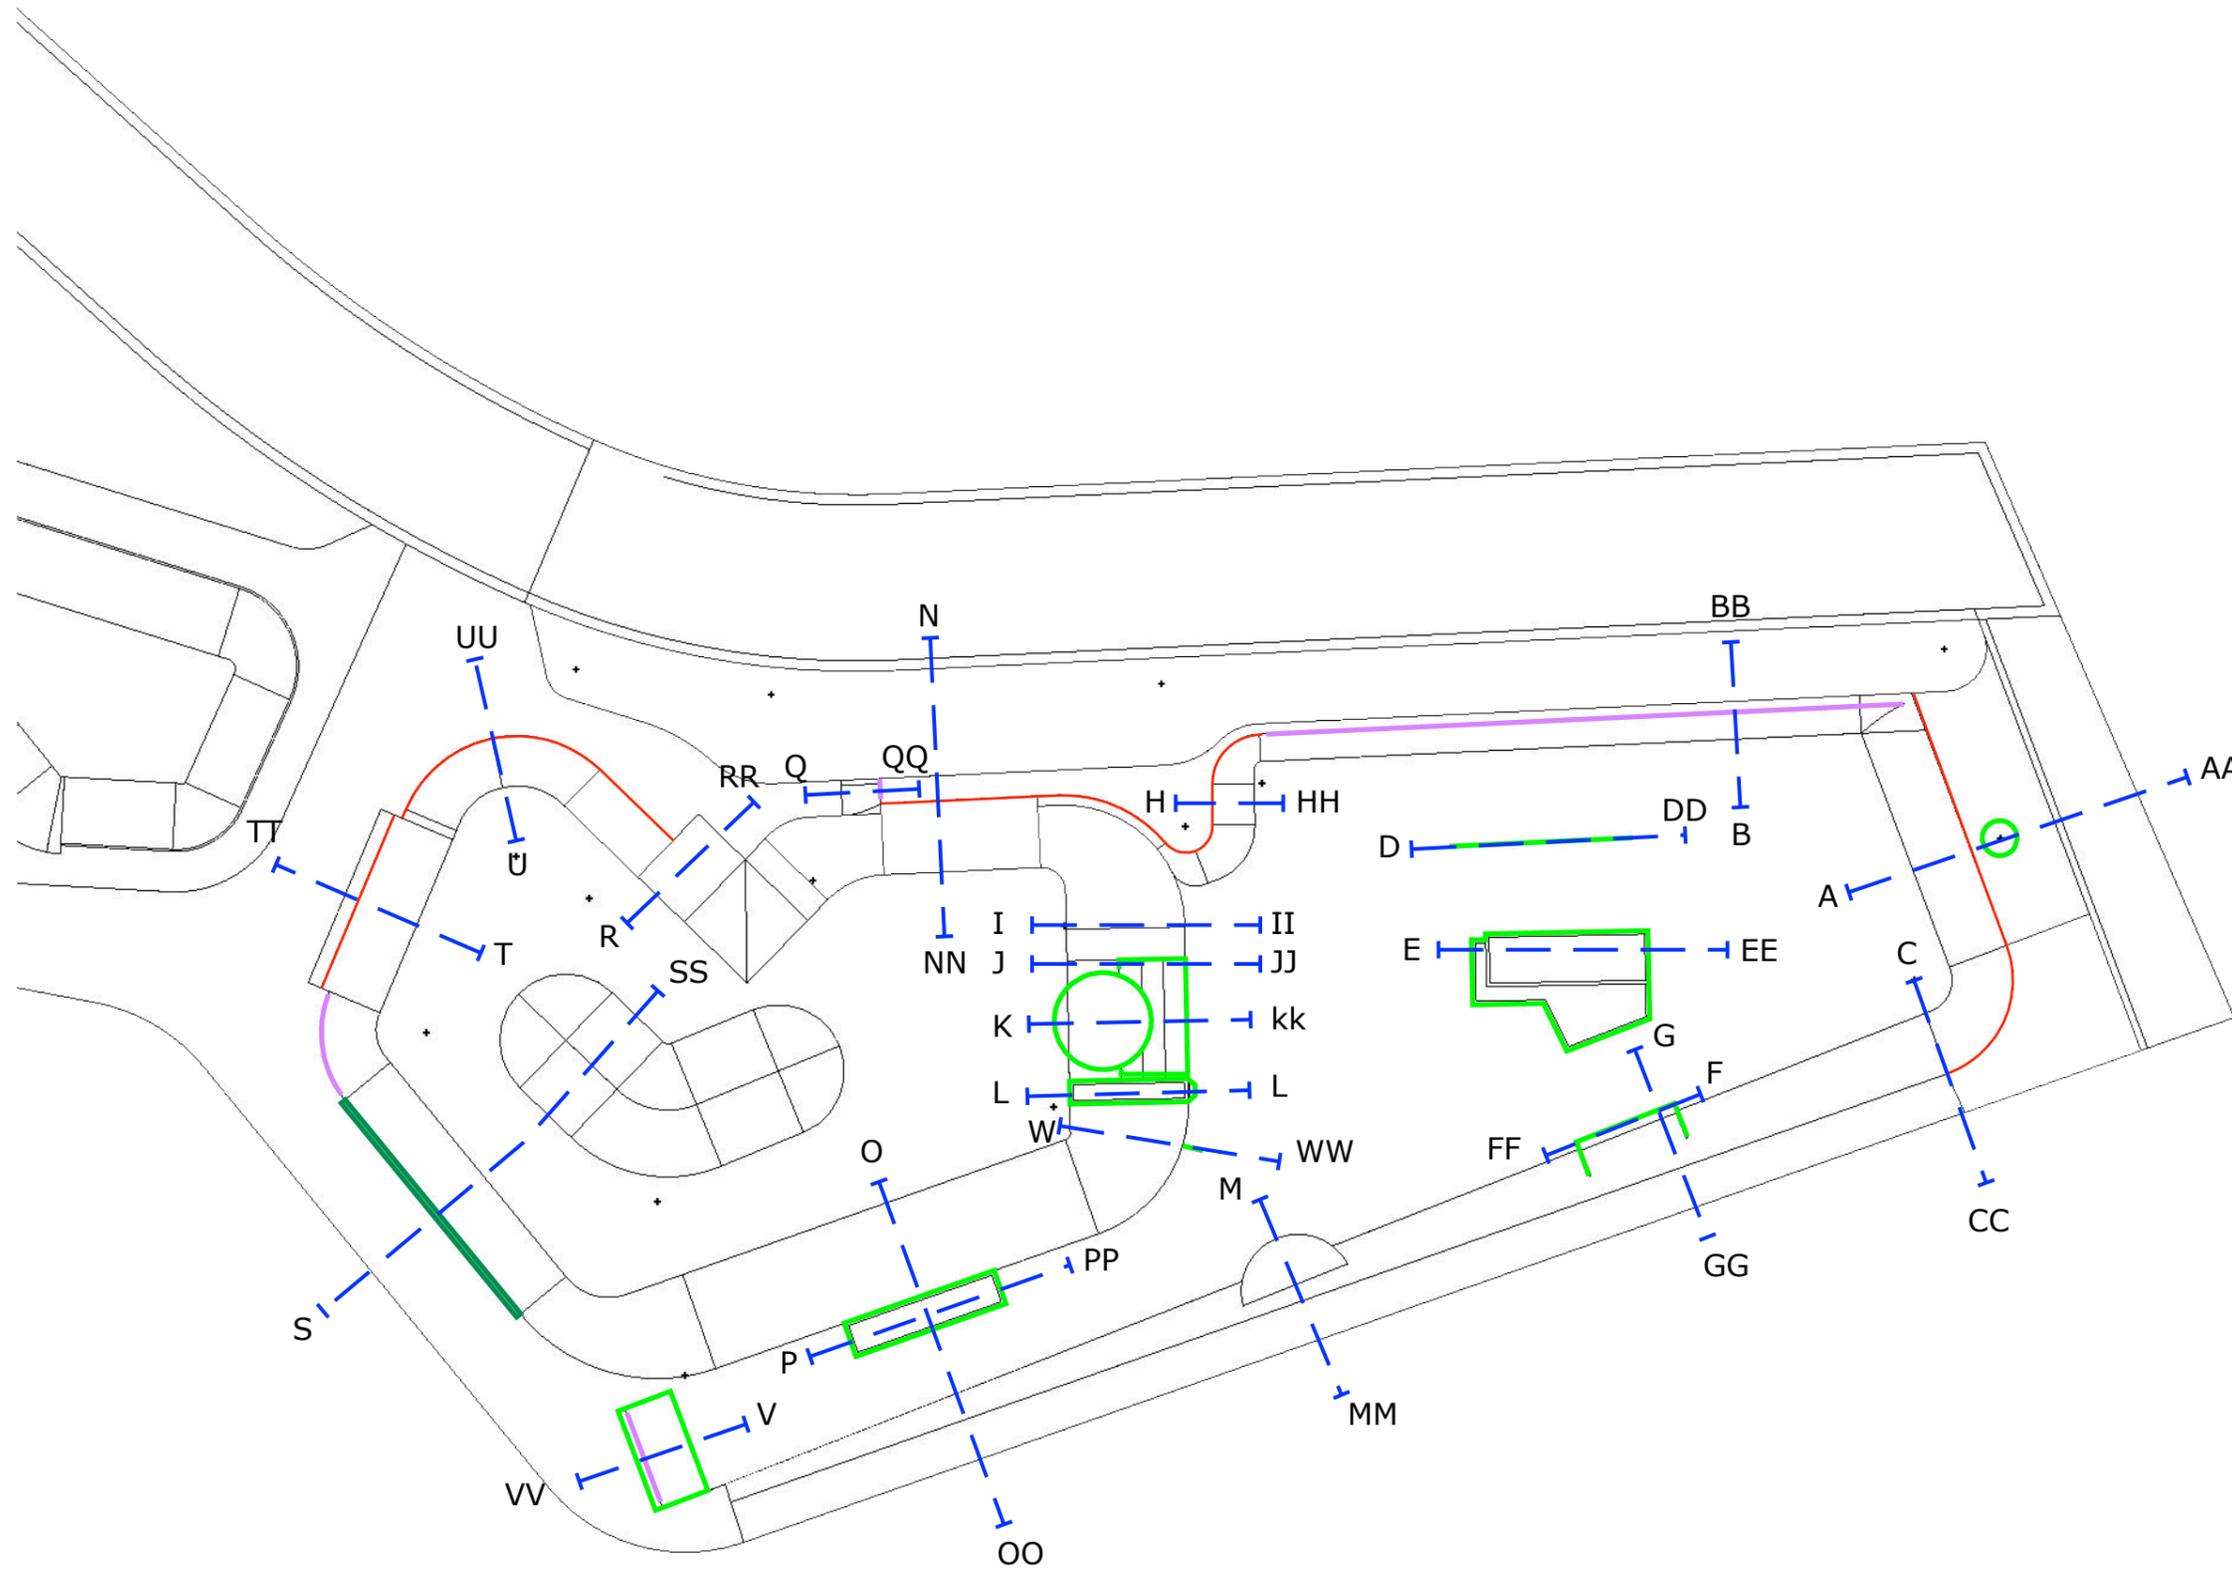

**PROJECT:**  
 Voss skatepark

**CLIENT:**

**SCALE AT A3:** 1:200

**DRAWN BY:**  
 DA

**ISSUE:**  
 001

**CHECKED BY:**

**REVISION:**

**REV. DRAWN BY:**

**REV. ISSUE:**

**REVISION NOTES:**

**DESCRIPTION**

Section Lines

any issues or changes contact Dom at  
 +447818691749 or  
 dom@betongpark.no

**SHEET NAME:**

VS05\_Street Section\_Section Lines



**Betongpark Limited**  
 Hackney depot, 5 Sheep lane, Hackney, E85QS

All drawings and written material are the sole property of Betongpark Limited and may not be duplicated, published or used without express written consent. This drawing is not licensed for reuse. Copyright of this document remains with the designer.

**LEGEND**

- Steel Coping
- Riga Prefab Steel
- Concrete hard edge
- Concrete slappy kerb
- Areas of green pigmented concrete

**PROJECT:**  
 Voss skatepark

**CLIENT:**

**SCALE AT A3:** 1:200

**DRAWN BY:** DA      **ISSUE:** 001

**CHECKED BY:**

**REVISION:**

**REV. DRAWN BY:**      **REV. ISSUE:**


**REVISION NOTES:**

**DESCRIPTION**

Highlighting pre-fabricated obstacles and coloured concrete areas


any issues or changes contact Dom at  
 +447818691749 or  
 dom@betongpark.no

**SHEET NAME:**  
 VS06\_Street Section\_Pre fab and concrete

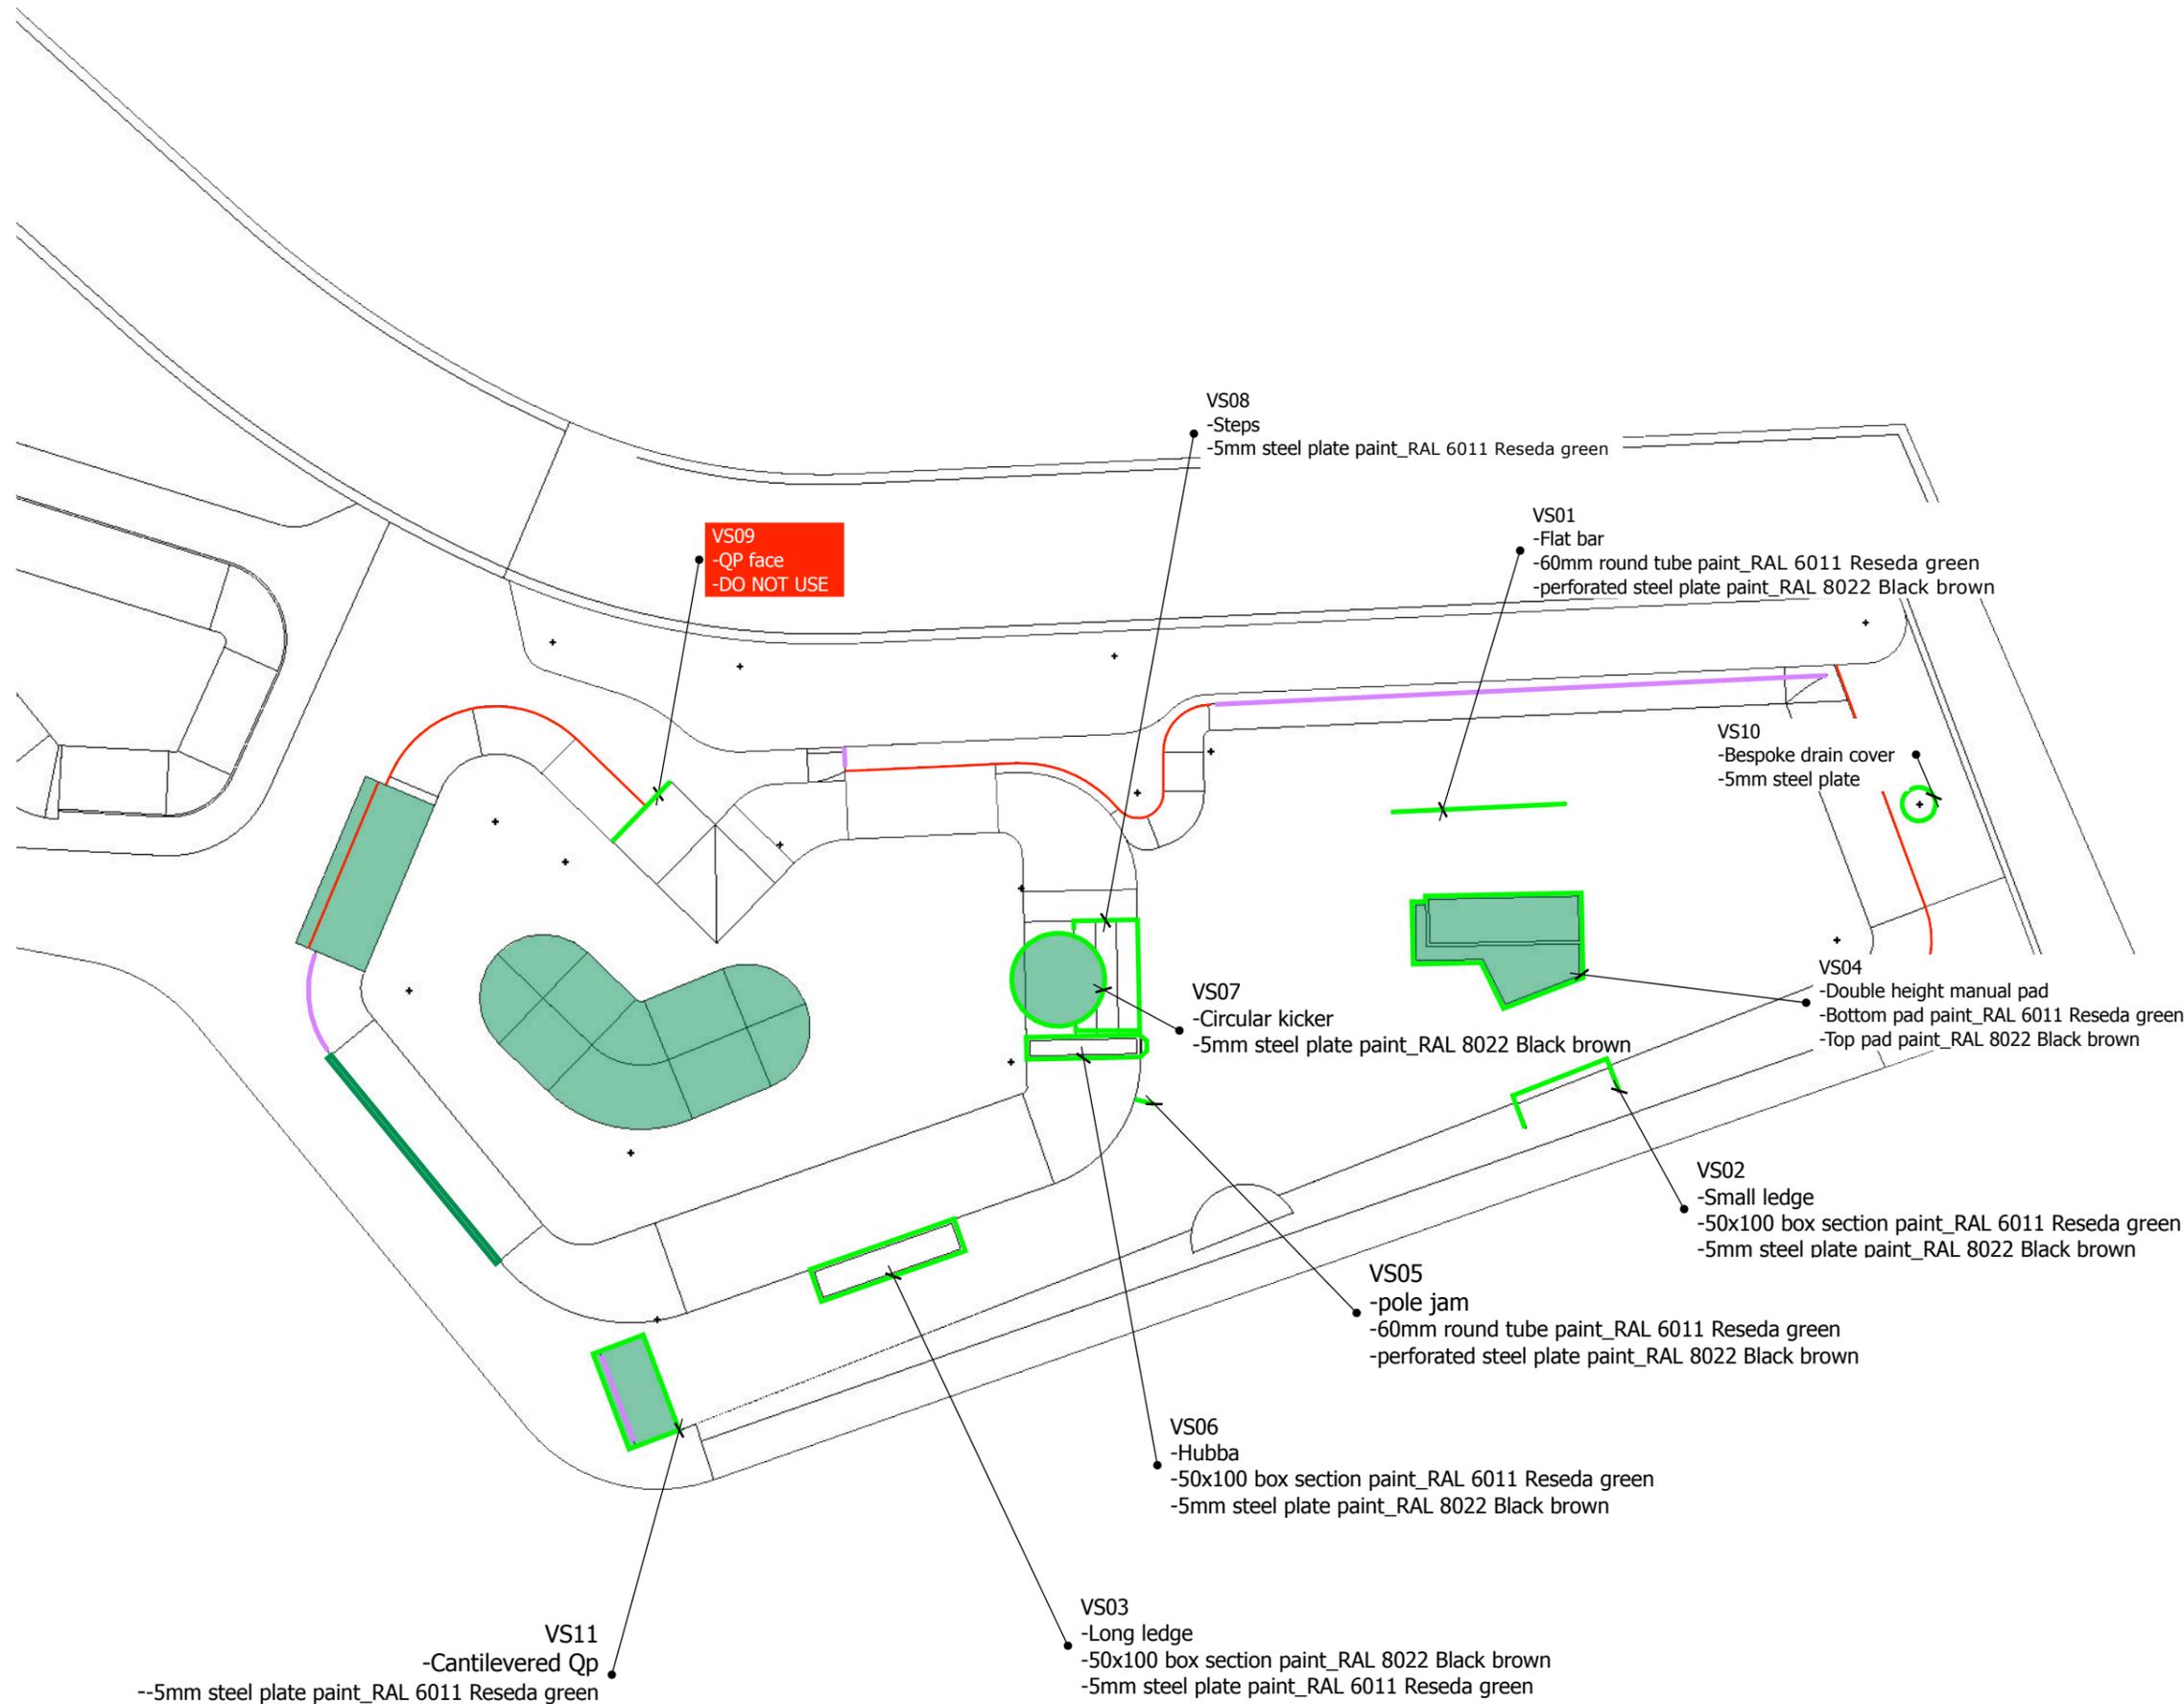

Section A-AA - 1:50  
Eastern edge quarterpipe R2000

A

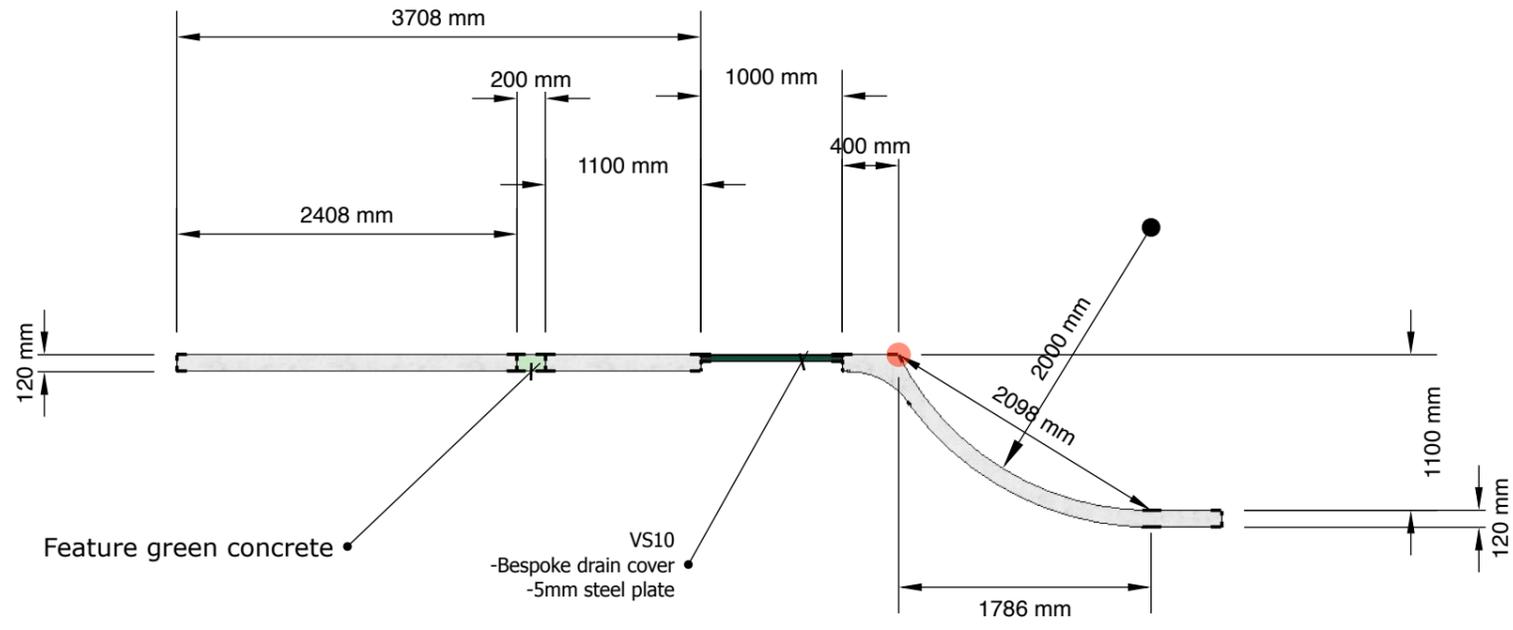


Feature green concrete  
VS10  
-Bespoke drain cover  
-5mm steel plate

AA

Section B-BB - 1:20  
Long hard edge quarter/Retaining wall

B

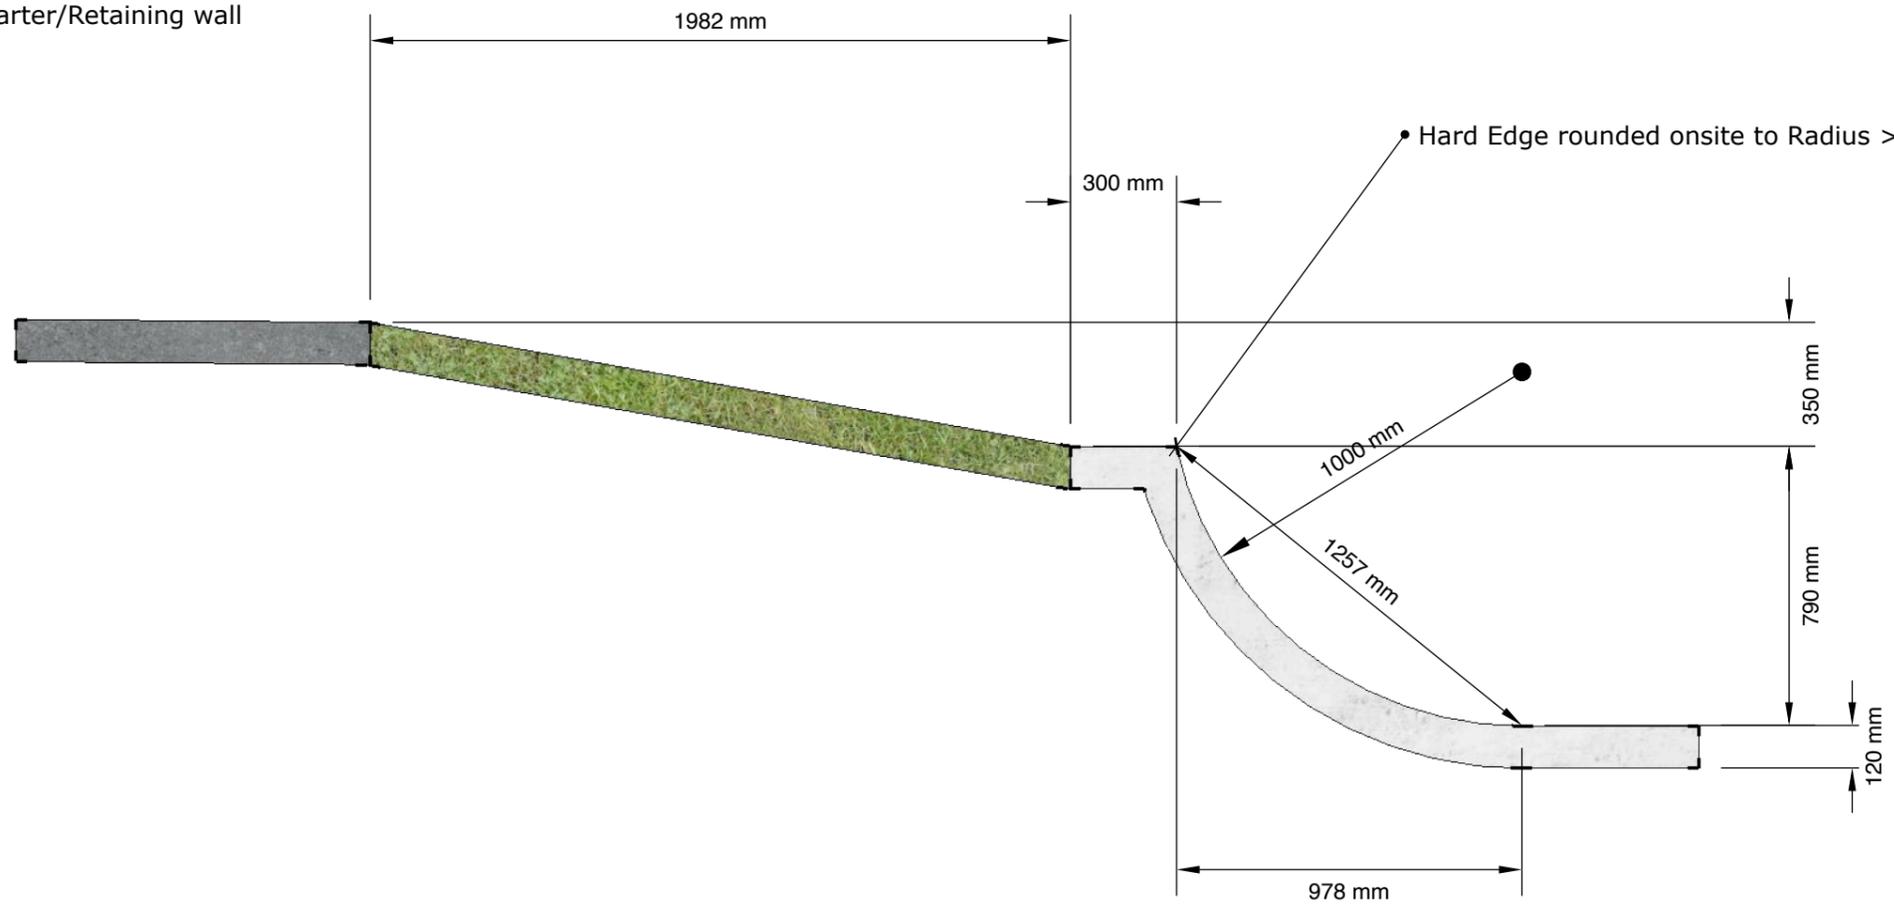

Hard Edge rounded onsite to Radius > 10mm

BB



**Betongpark Limited**  
Hackney depot, 5 Sheep lane, Hackney, E85QS

All drawings and written material are the sole property of Betongpark Limited and may not be duplicated, published or used without express written consent. This drawing is not licensed for reuse. Copyright of this document remains with the designer.

**LEGEND**

- Concrete Slab
- Grass build up
- Feature green concrete
- Asphalt
- Steel pre fab
- Coping
- Transition Radius

See VS05 - Sections lines Page for Section Placement within skatepark

Scale Is labelled individually above each section

**PROJECT:**  
Voss skatepark

**CLIENT:**

**SCALE AT A3:** Scale labelled on drawing

**DRAWN BY:** DA      **ISSUE:** 001

**CHECKED BY:**

**REVISION:**

**REV. DRAWN BY:**      **REV. ISSUE:**

**REVISION NOTES:**


**DESCRIPTION**

Section A-AA and B-BB  
any issues or changes contact Dom at +447818691749 or dom@betongpark.no

**SHEET NAME:**  
VS07-Street Section\_Section Sheet 001


Section C-CC - 1:20  
Southern edge china bank descending with pre built wall

C

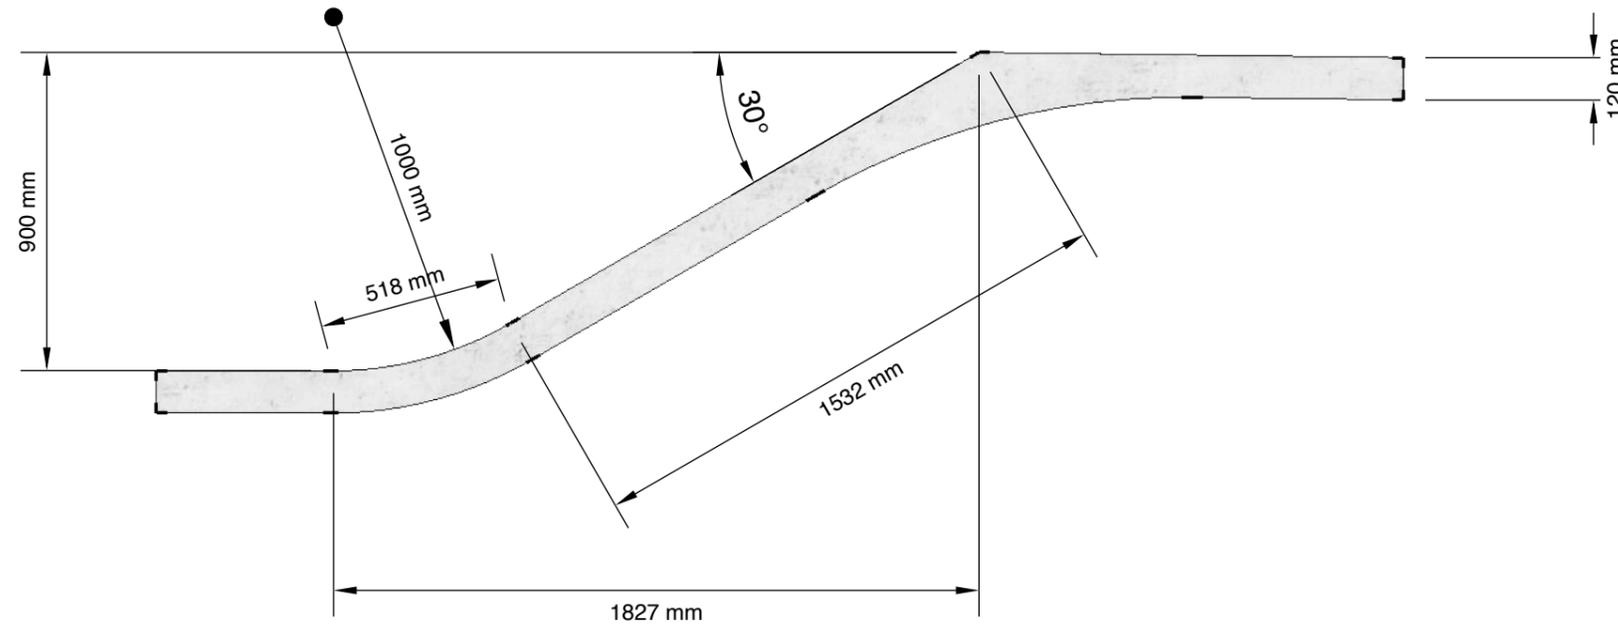

Section D-DD- 1:50  
Round flat bar - VS01

D

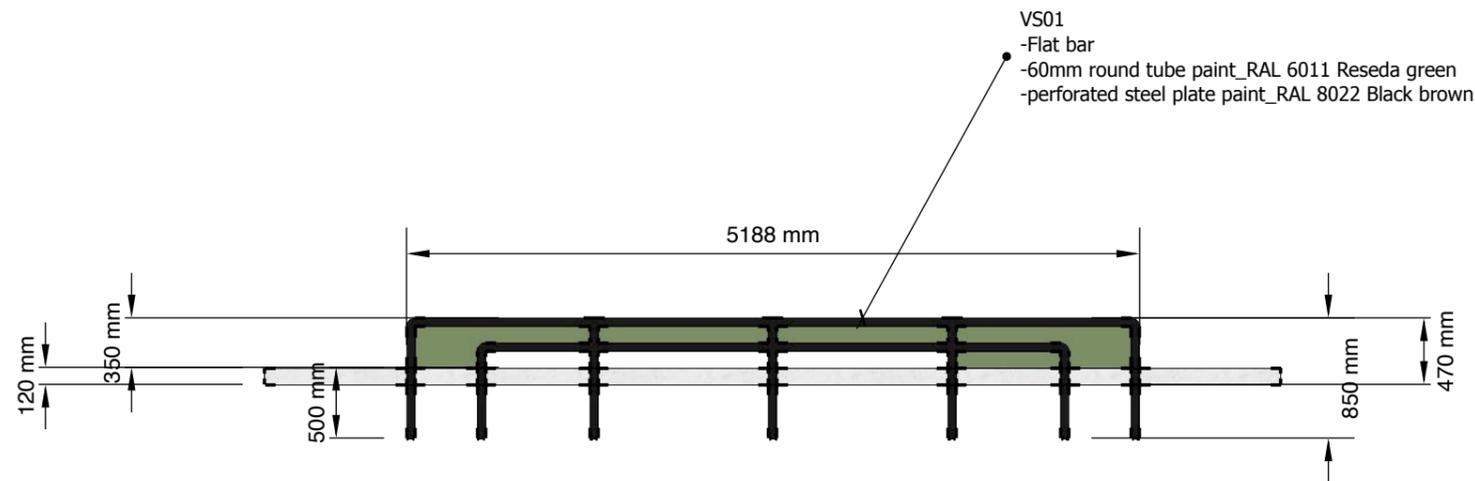

DD



**Betongpark Limited**  
Hackney depot, 5 Sheep lane, Hackney, E85QS

CC

All drawings and written material are the sole property of Betongpark Limited and may not be duplicated, published or used without express written consent. This drawing is not licensed for reuse. Copyright of this document remains with the designer.

**LEGEND**

-  Concrete Slab
-  Pre fab steel
-  Transition Radius

See VS05 - Sections lines Page for Section Placement within skatepark

Scale Is labelled individually above each section

**PROJECT:**  
Voss skatepark

**CLIENT:**

**SCALE AT A3:**

<b>DRAWN BY:</b> DA	<b>ISSUE:</b> 001
------------------------	----------------------

**CHECKED BY:**

**REVISION:**

**REV. DRAWN BY:**

**REV. ISSUE:**

**REVISION NOTES:**

**DESCRIPTION**

Section C-CC & D-DD

any issues or changes contact Dom at  
+447818691749 or  
dom@betongpark.no


**SHEET NAME:**

VS08-Street Section\_Section Sheet 002




Section G-GG 1:20  
 Small flat ledge inset in descending china bank -  
 VS02 - section 2

VS02  
 -Small ledge  
 -50x100 box section paint\_RAL 6011 Reseda green  
 -5mm steel plate paint\_RAL 8022 Black brown

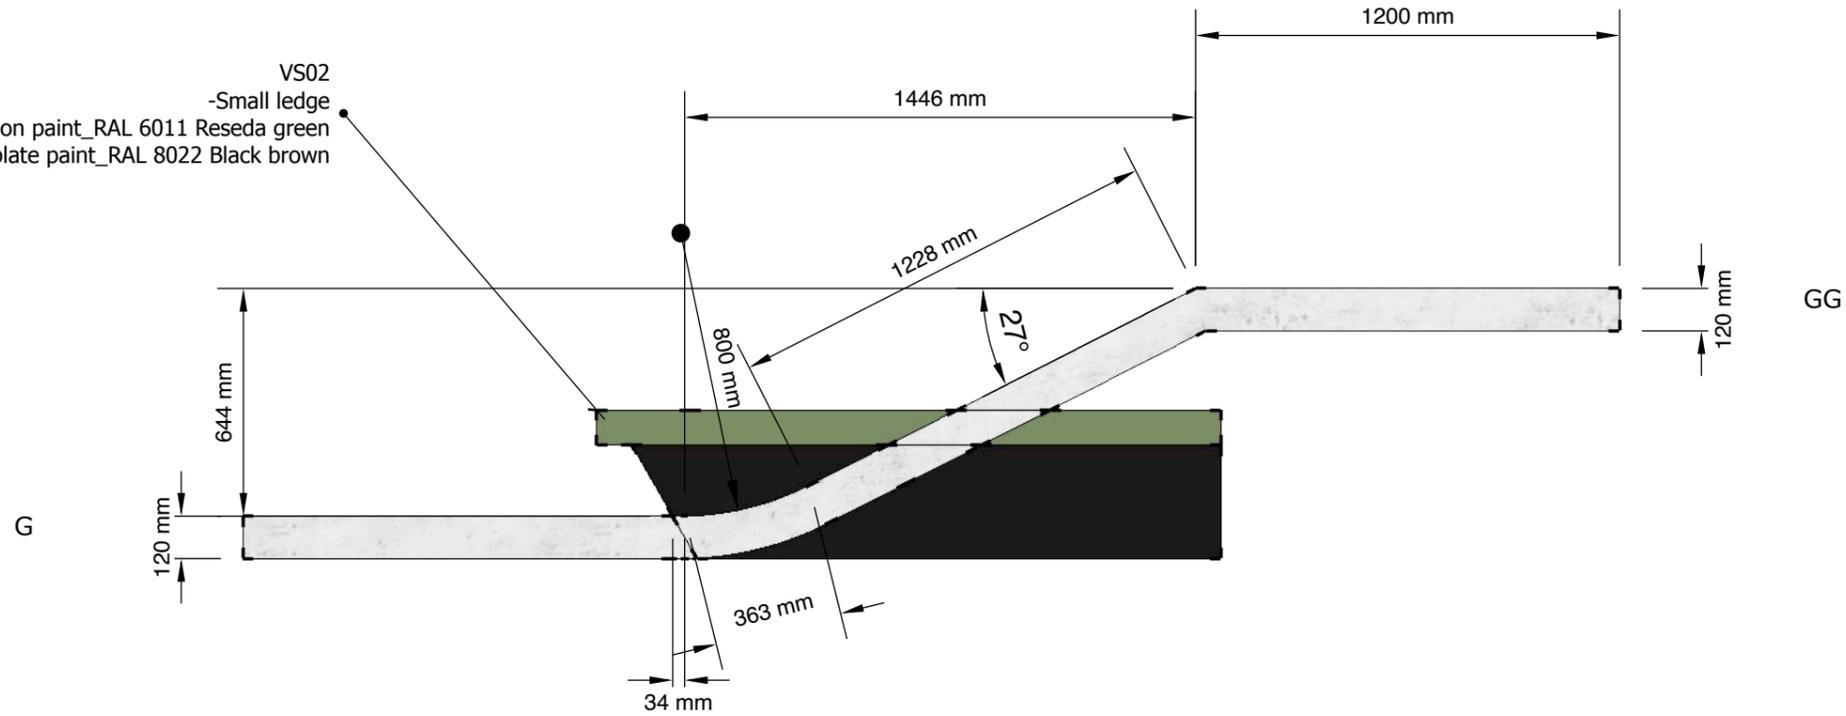

Section G-GG 1:20  
 Small flat ledge inset in descending china bank  
 - VS02 - section 3

VS02  
 -Small ledge  
 -50x100 box section paint\_RAL 6011 Reseda green  
 -5mm steel plate paint\_RAL 8022 Black brown

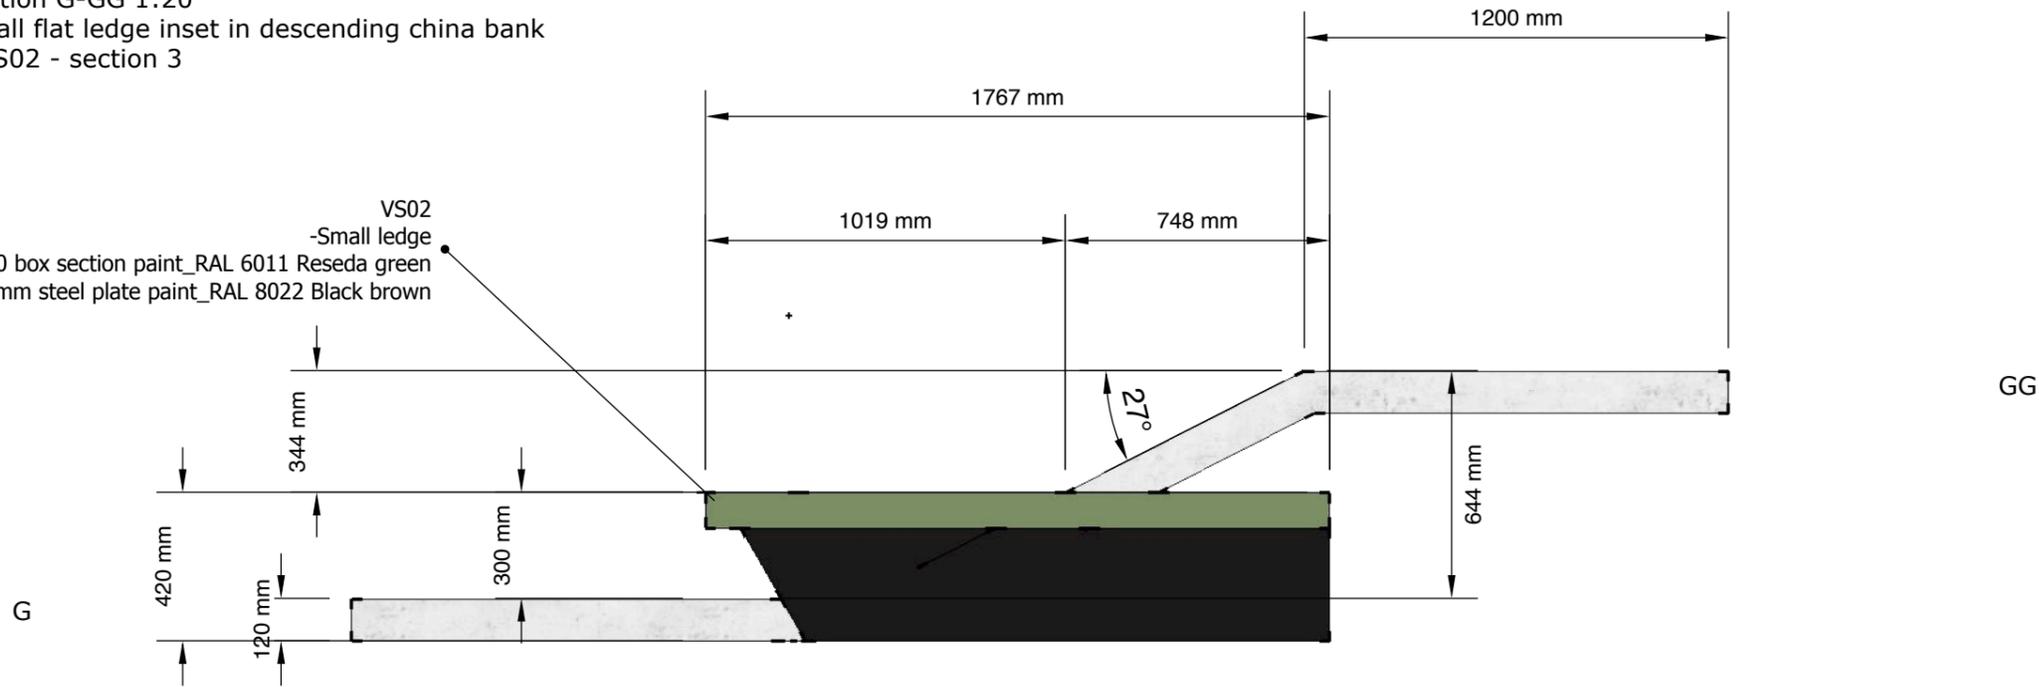

**Betongpark Limited**  
 Hackney depot, 5 Sheep lane, Hackney, E85QS

All drawings and written material are the sole property of Betongpark Limited and may not be duplicated, published or used without express written consent. This drawing is not licensed for reuse. Copyright of this document remains with the designer.

**LEGEND**

- Concrete Slab
- Pre fab steel
- Transition Radius

See VS05 - Sections lines Page for Section Placement within skatepark

Scale Is labelled individually above each section

**PROJECT:**  
 Voss skatepark

**CLIENT:**

**SCALE AT A3:**

<b>DRAWN BY:</b> DA	<b>ISSUE:</b> 001
------------------------	----------------------

**CHECKED BY:**

**REVISION:**

**REV. DRAWN BY:**

**REV. ISSUE:**

**REVISION NOTES:**

**DESCRIPTION**


Section G-GG

any issues or changes contact Dom at  
 +447818691749 or  
 dom@betongpark.no


**SHEET NAME:**

VS10-Street Section\_Section Sheet 004

Section H-HH 1:20  
Standard quarter R2000

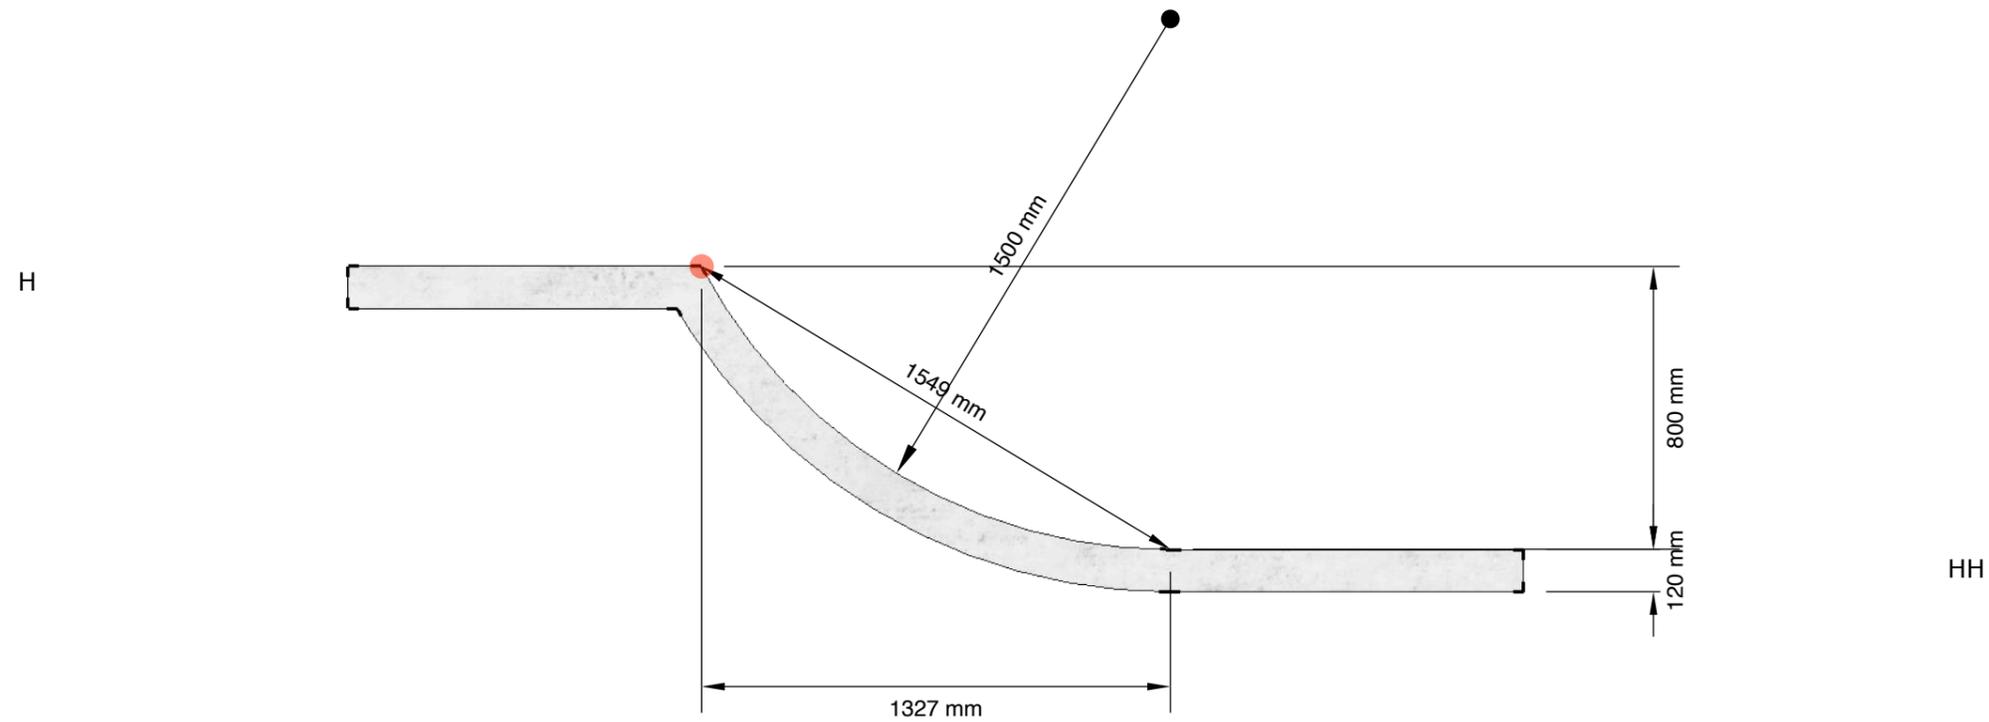

Section I-II 1:20  
Bank into central street bowl - down stair profile

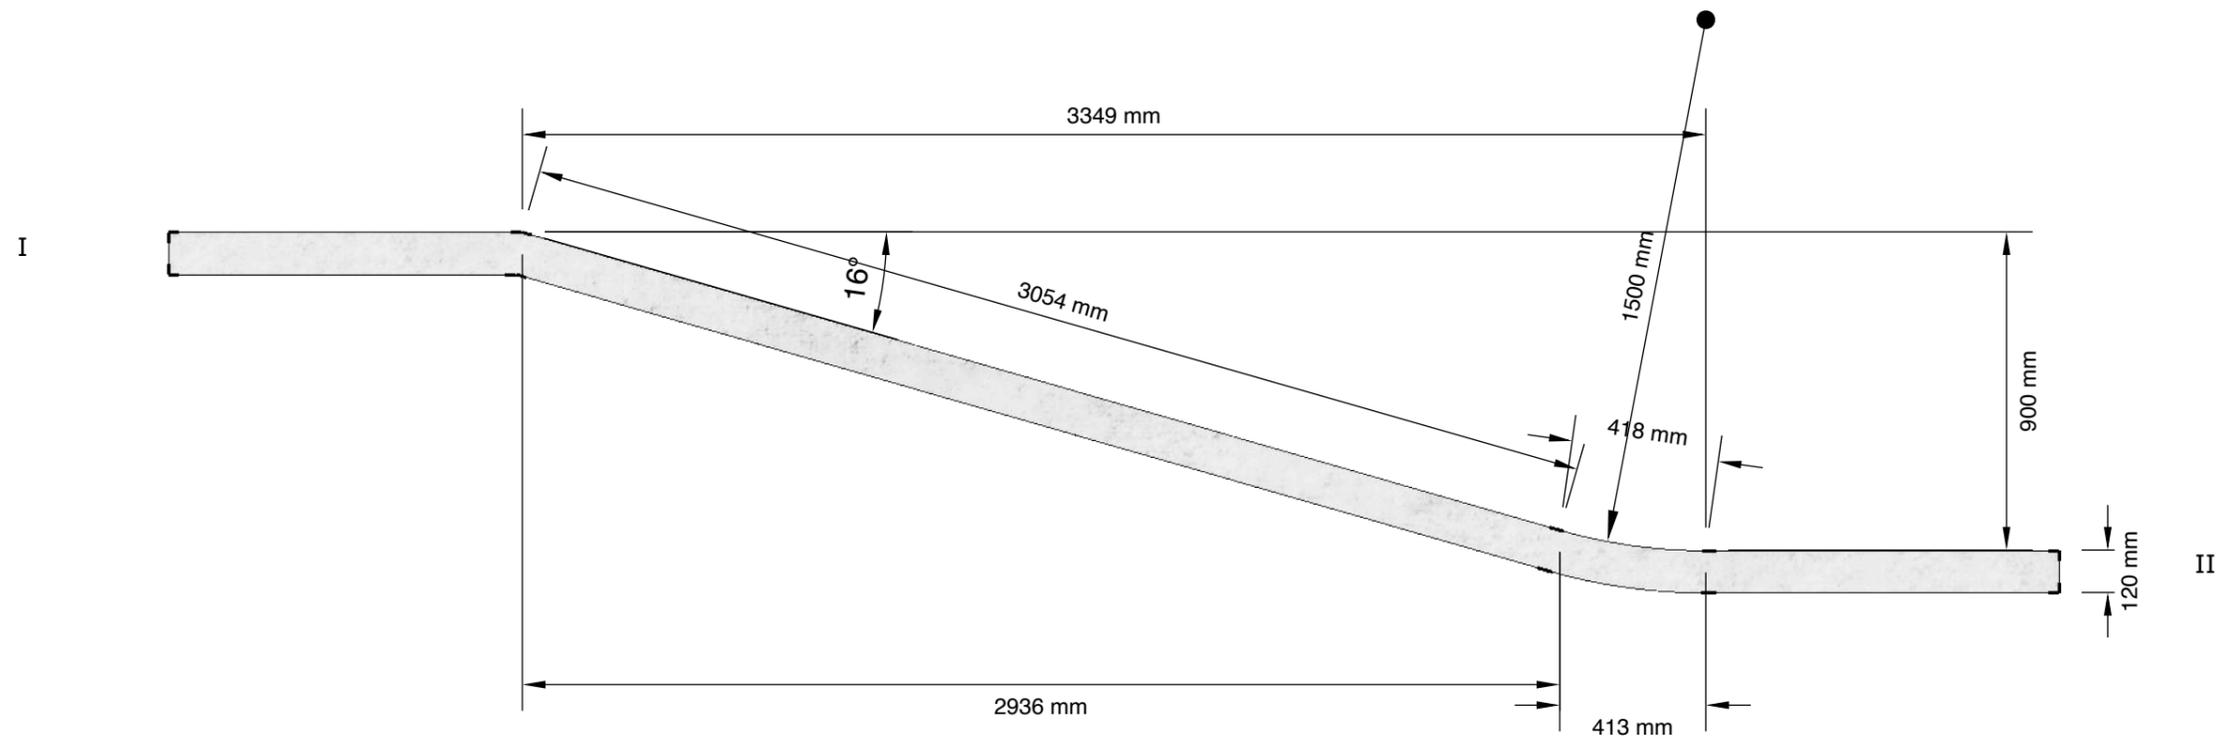

**Betongpark Limited**  
Hackney depot, 5 Sheep lane, Hackney, E85QS

All drawings and written material are the sole property of Betongpark Limited and may not be duplicated, published or used without express written consent. This drawing is not licensed for reuse. Copyright of this document remains with the designer.

**LEGEND**

- Concrete Slab
- Coping
- Transition Radius

See VS05 - Sections lines Page for Section Placement within skatepark

Scale Is labelled individually above each section

**PROJECT:**  
Voss skatepark

**CLIENT:**

**SCALE AT A3:**

<b>DRAWN BY:</b> DA	<b>ISSUE:</b> 001
------------------------	----------------------

**CHECKED BY:**

**REVISION:**

**REV. DRAWN BY:**

**REV. ISSUE:**

**REVISION NOTES:**

**DESCRIPTION**

Section H-HH & I-II


any issues or changes contact Dom at  
+447818691749 or  
dom@betongpark.no

**SHEET NAME:**

VS09-Street Section\_Section Sheet 004


Section J-JJ 1:20  
Inset step steel into uniform bank - VS08

VS08  
-Steps  
-5mm steel plate paint\_RAL 6011 Reseda green

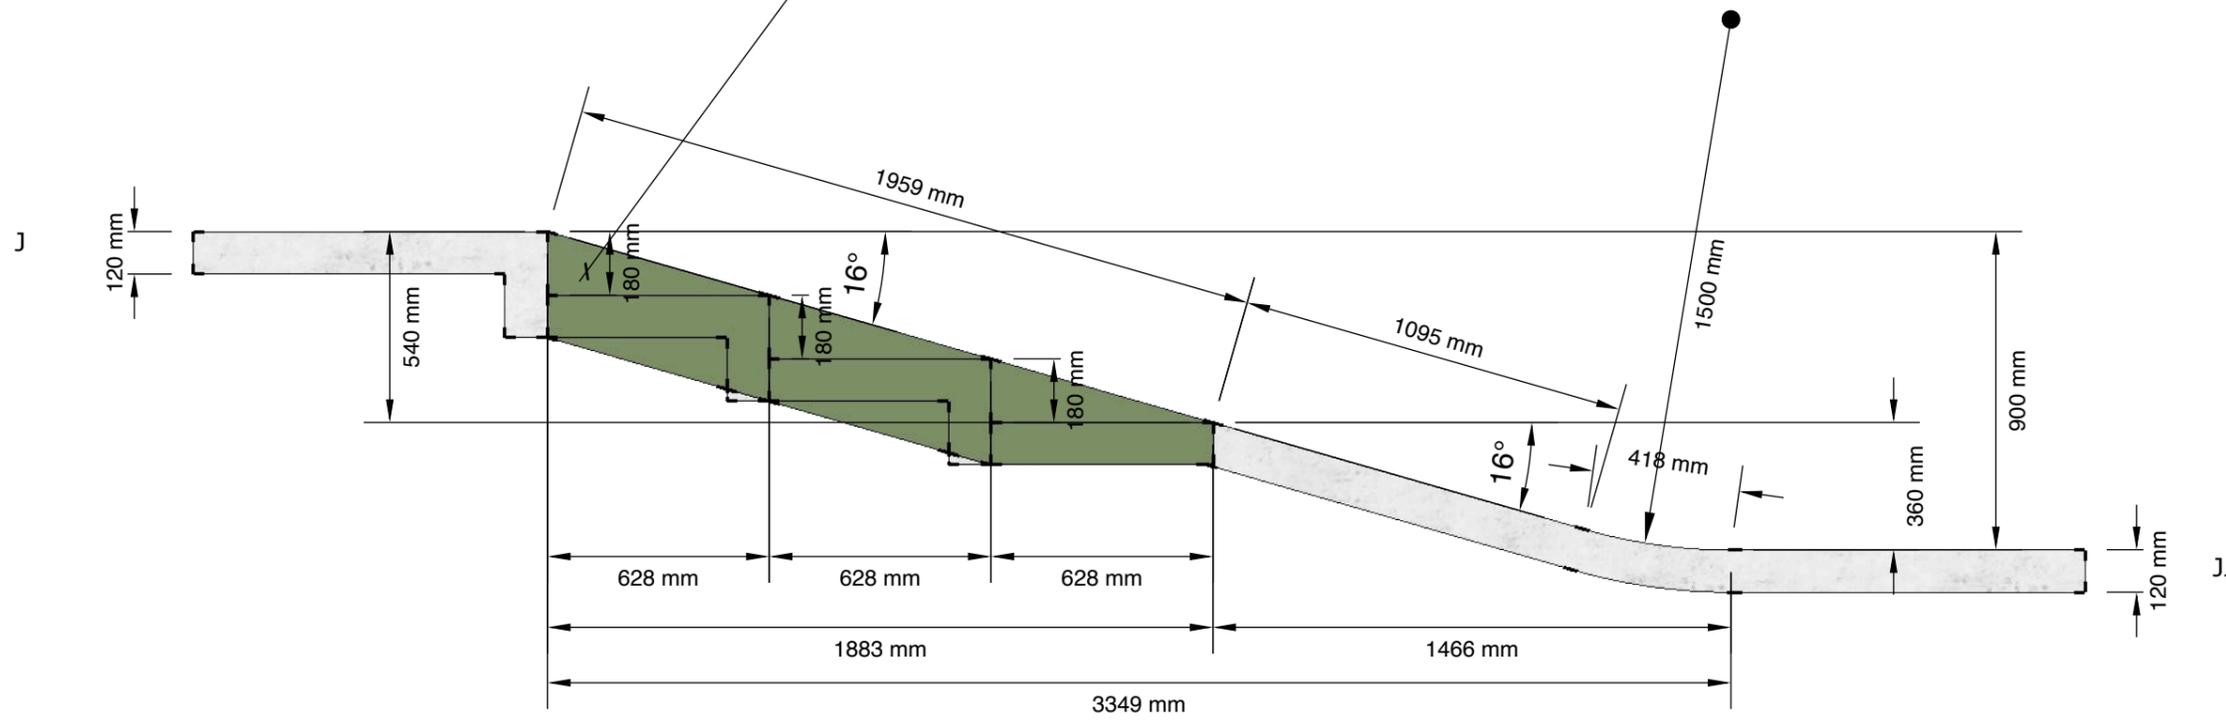

Section K-KK 1:20  
Inset circular step up into steps - VS07

Poured with feature green concrete in centre of kicker

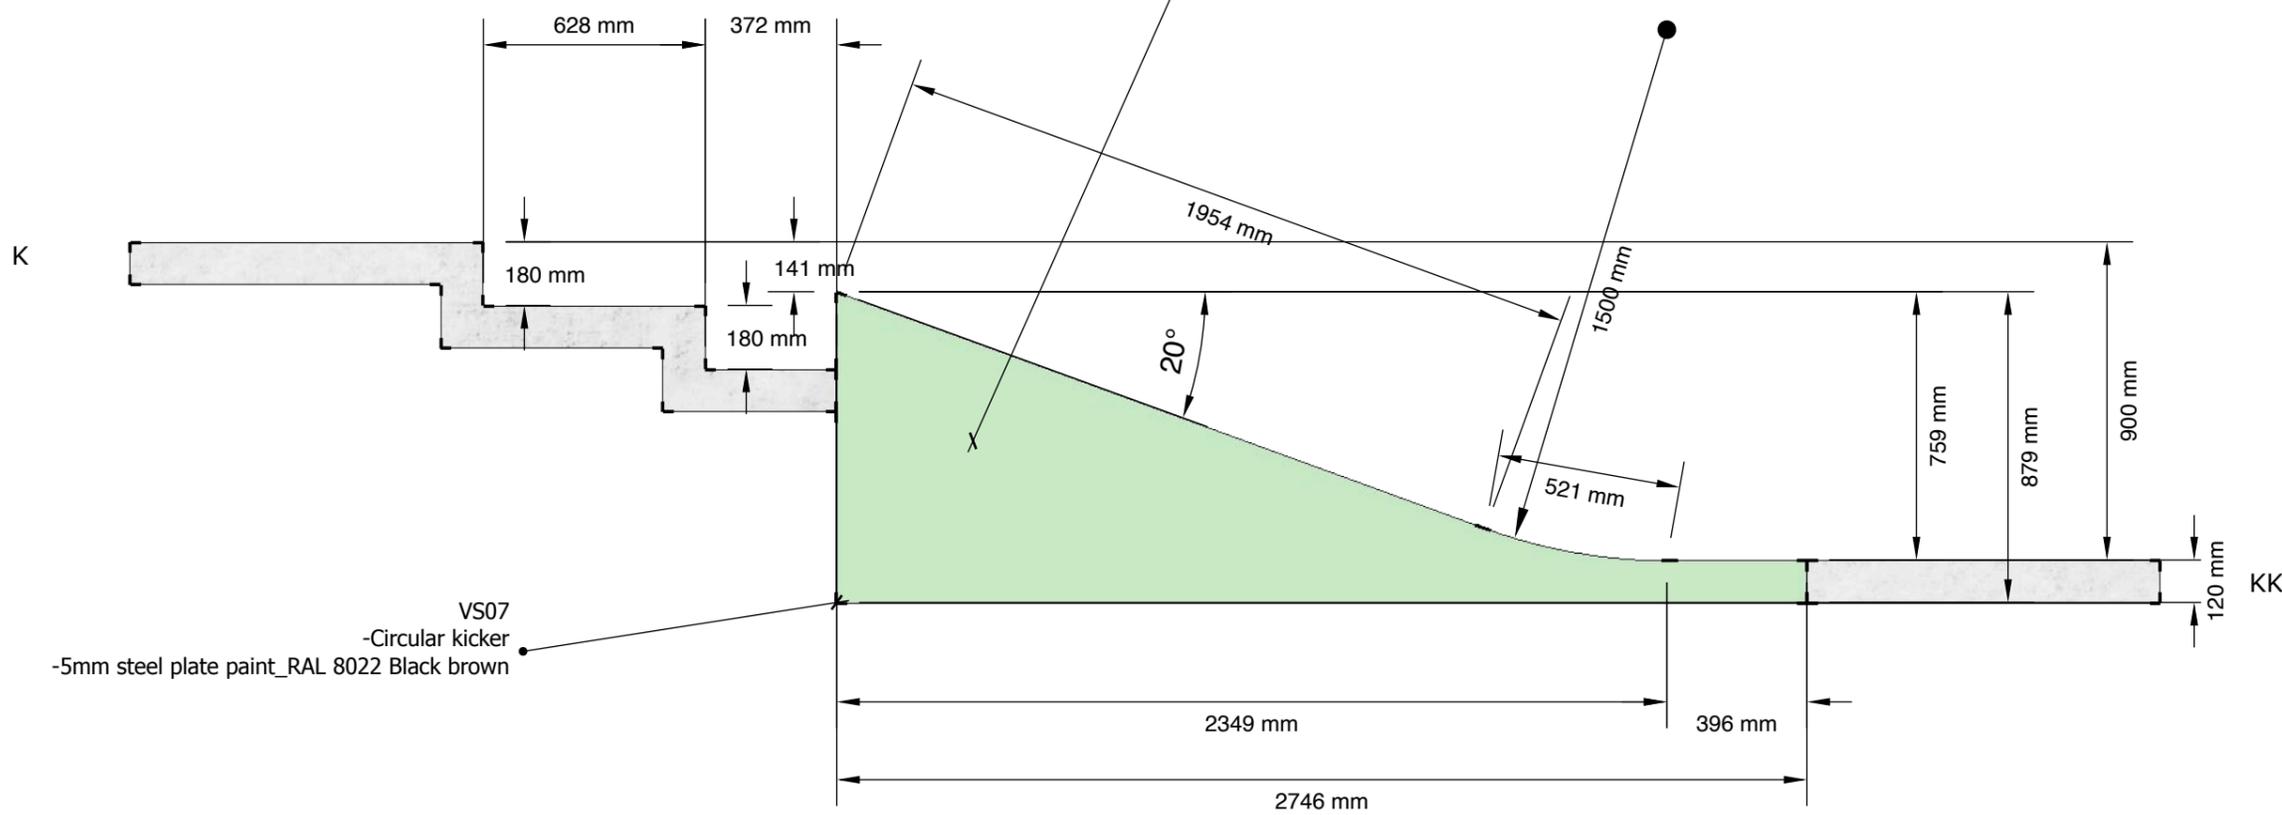

VS07  
-Circular kicker  
-5mm steel plate paint\_RAL 8022 Black brown



**Betongpark Limited**  
Hackney depot, 5 Sheep lane, Hackney, E85QS

All drawings and written material are the sole property of Betongpark Limited and may not be duplicated, published or used without express written consent. This drawing is not licensed for reuse. Copyright of this document remains with the designer.

**LEGEND**

- Concrete Slab
- Feature green concrete
- Steel pre fab
- Transition Radius

See VS05 - Sections lines Page for Section Placement within skatepark

Scale Is labelled individually above each section

**PROJECT:**  
Voss skatepark

**CLIENT:**

**SCALE AT A3:** Scale labelled on drawing

**DRAWN BY:** DA      **ISSUE:** 001

**CHECKED BY:**

**REVISION:**

**REV. DRAWN BY:**      **REV. ISSUE:**


**REVISION NOTES:**

**DESCRIPTION**

Section J-JJ and K-KK  
any issues or changes contact Dom at +447818691749 or dom@betongpark.no

**SHEET NAME:**  
VS10-Street Section\_Section Sheet 001

Section L-LL 1:20  
Main Hubba into street bowl - VS06

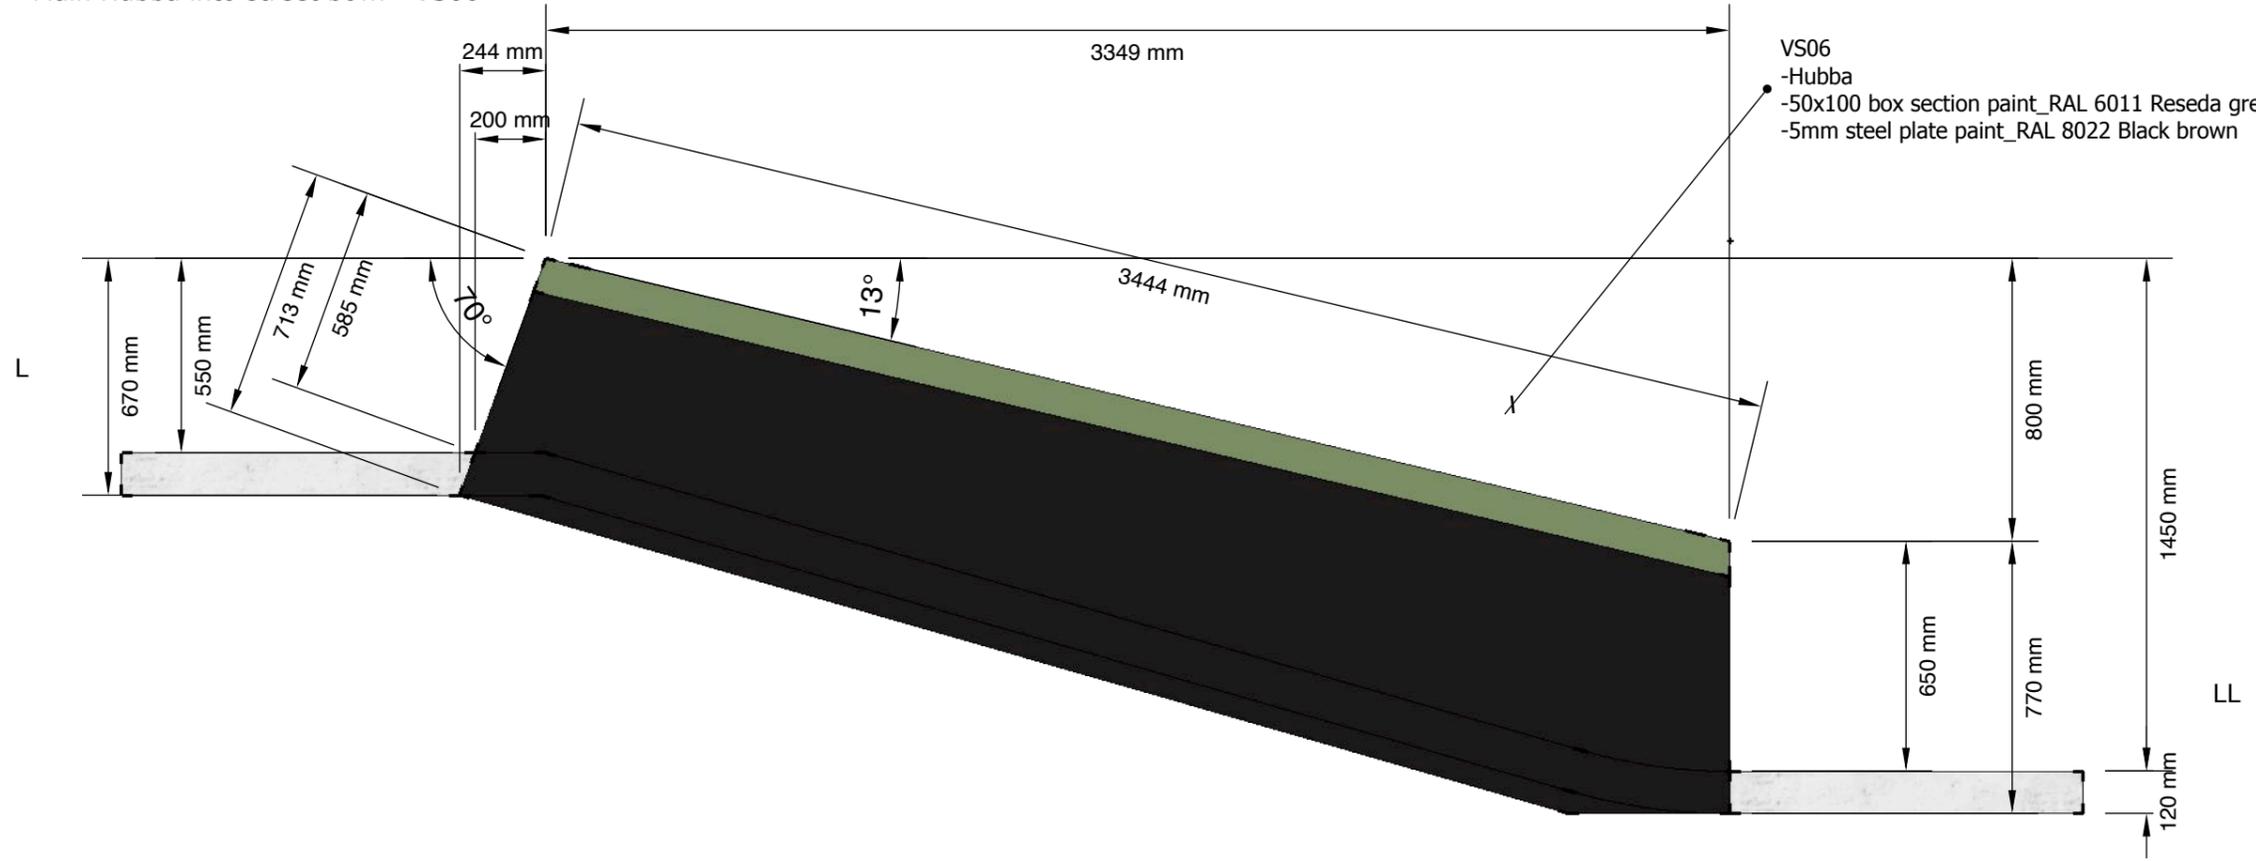

**Betongpark Limited**  
Hackney depot, 5 Sheep lane, Hackney, E85QS


All drawings and written material are the sole property of Betongpark Limited and may not be duplicated, published or used without express written consent. This drawing is not licensed for reuse. Copyright of this document remains with the designer.

- LEGEND**
- Concrete Slab
  - Steel pre fab
  - Transition Radius

See VS05 - Sections lines Page for Section Placement within skatepark

Scale Is labelled individually above each section

Section L-LL 1:20  
Main bank into street bowl with hubba - VS06

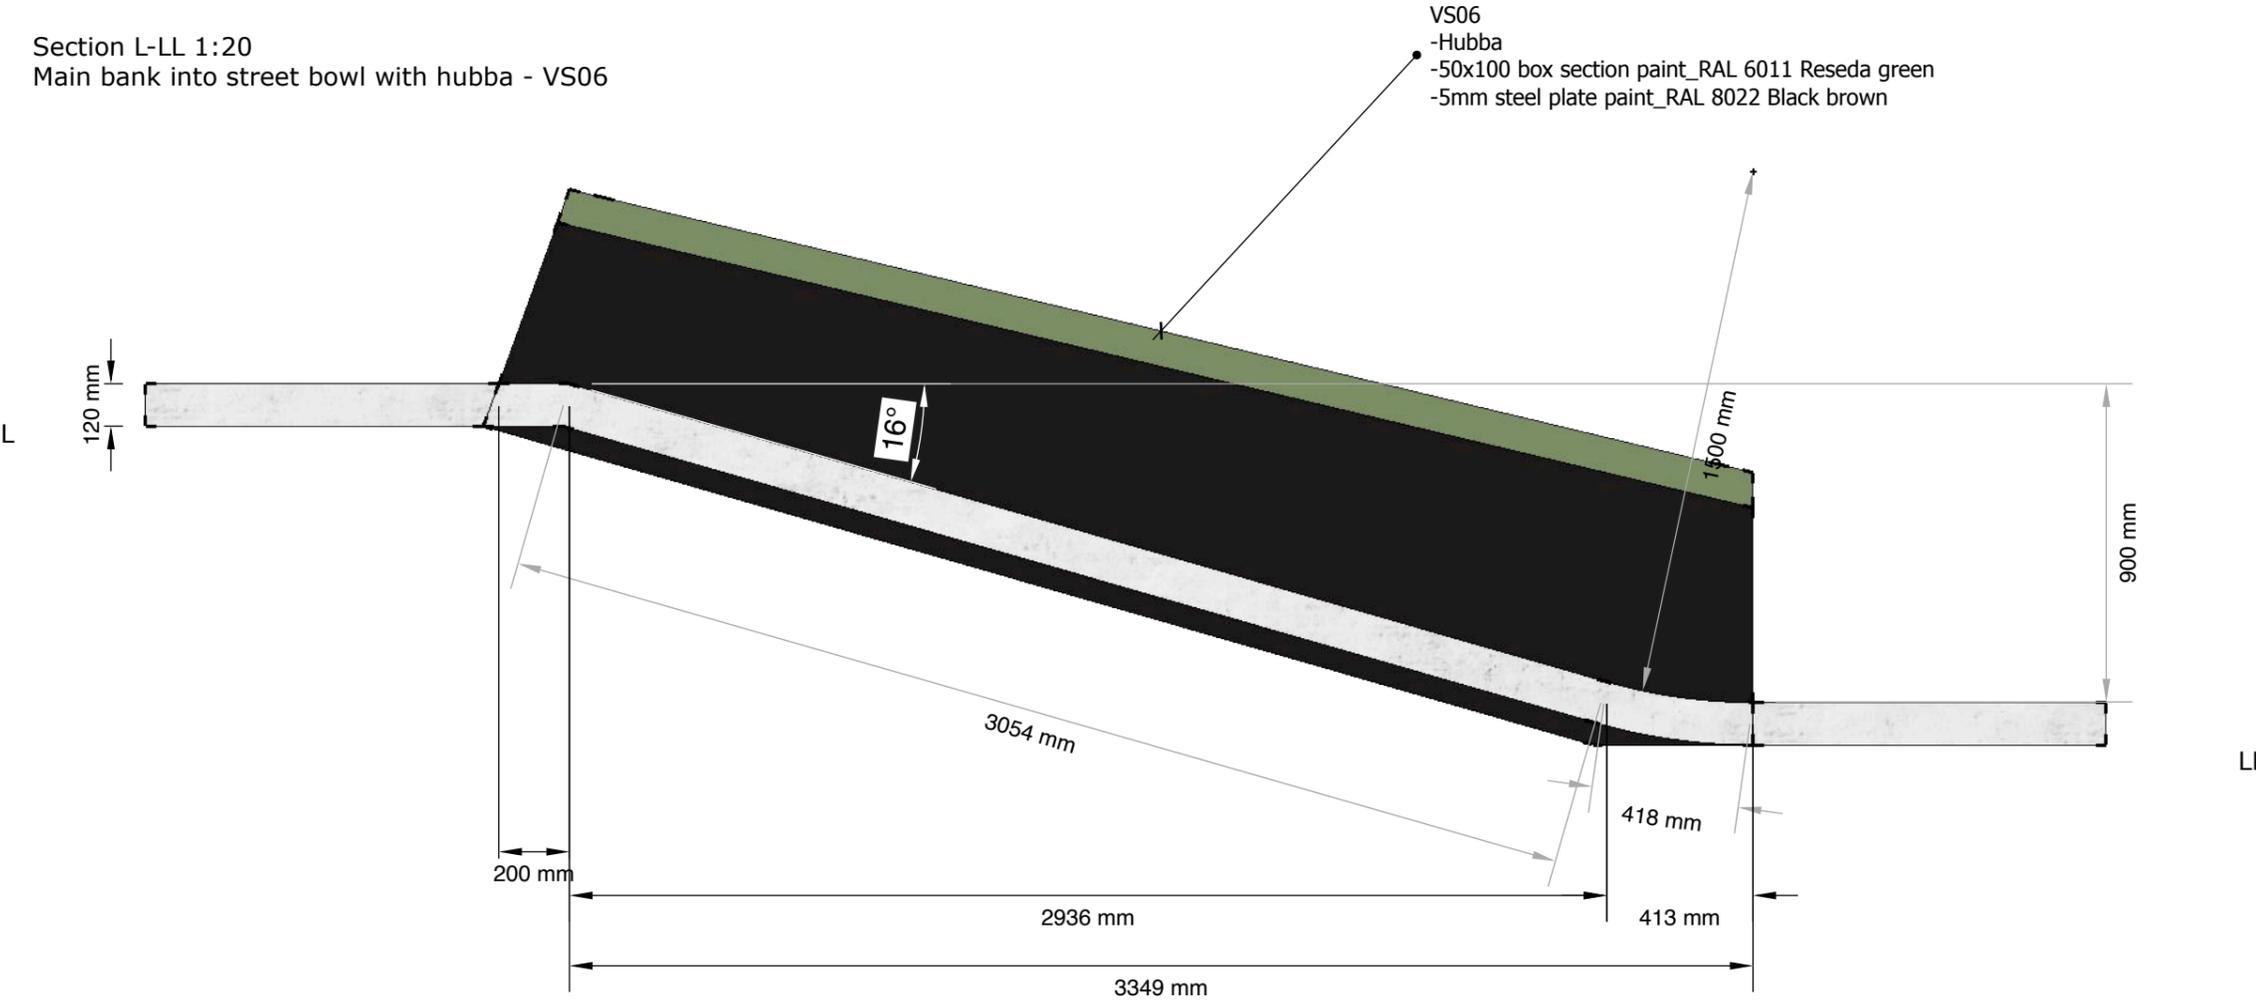

**PROJECT:**  
Voss skatepark

**CLIENT:**

**SCALE AT A3:** Scale labelled on drawing

<b>DRAWN BY:</b> DA	<b>ISSUE:</b> 001
------------------------	----------------------

**CHECKED BY:**

**REVISION:**

<b>REV. DRAWN BY:</b>	<b>REV. ISSUE:</b>
-----------------------	--------------------


**REVISION NOTES:**

**DESCRIPTION**

Section L-LL  
any issues or changes contact Dom at +447818691749 or dom@betongpark.no

**SHEET NAME:**  
VS11-Street Section\_Section Sheet 001

Section M-MM 1:20  
Circular manual pad inset into descending bank

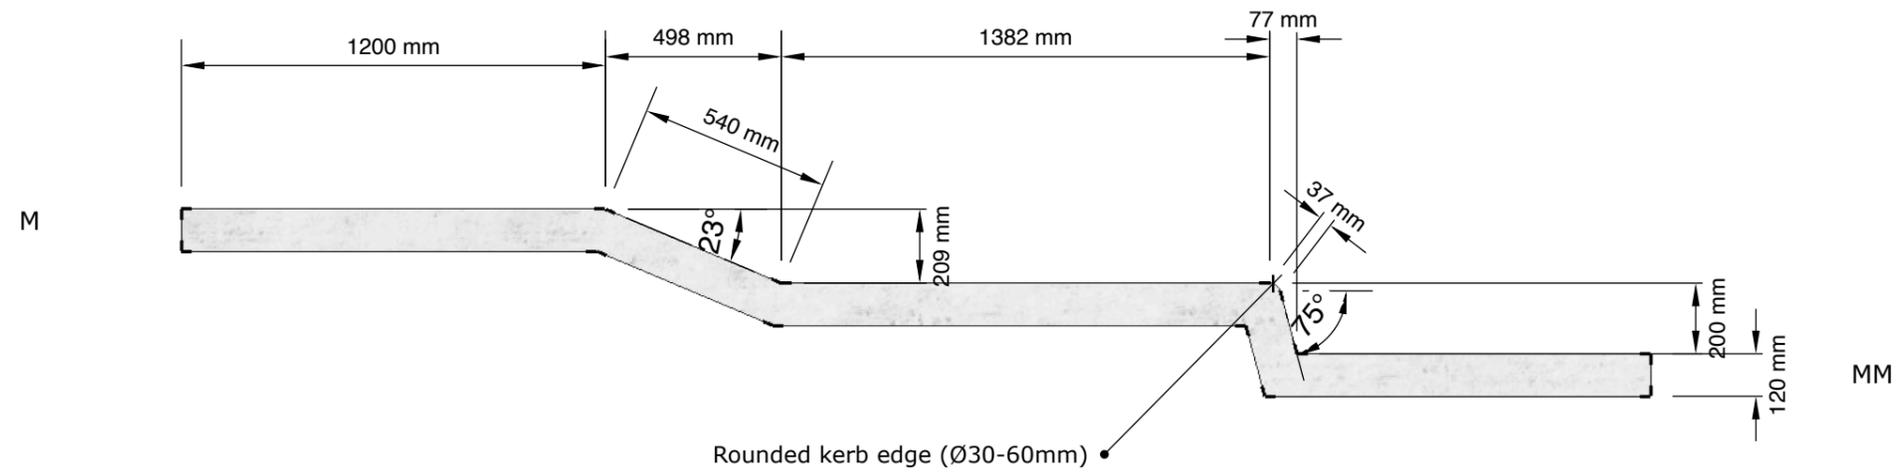

**Betongpark Limited**  
Hackney depot, 5 Sheep lane, Hackney, E85QS

All drawings and written material are the sole property of Betongpark Limited and may not be duplicated, published or used without express written consent. This drawing is not licensed for reuse. Copyright of this document remains with the designer.

**LEGEND**

- Concrete Slab
- Grass build up
- Asphalt
- Coping
- Transition Radius

See VS05 - Sections lines Page for Section Placement within skatepark

Scale Is labelled individually above each section

**PROJECT:**  
Voss skatepark

**CLIENT:**

**SCALE AT A3:** Scale labelled on drawing

**DRAWN BY:** DA      **ISSUE:** 001

**CHECKED BY:**

**REVISION:**

**REV. DRAWN BY:**      **REV. ISSUE:**

**REVISION NOTES:**

**DESCRIPTION**


Section A-AA and B-BB

any issues or changes contact Dom at +447818691749 or dom@betongpark.no


**SHEET NAME:**

VS07-Street Section\_Section Sheet 001

Section N-NN 1:50  
Quarterpipe extension bowl corner in street bowl

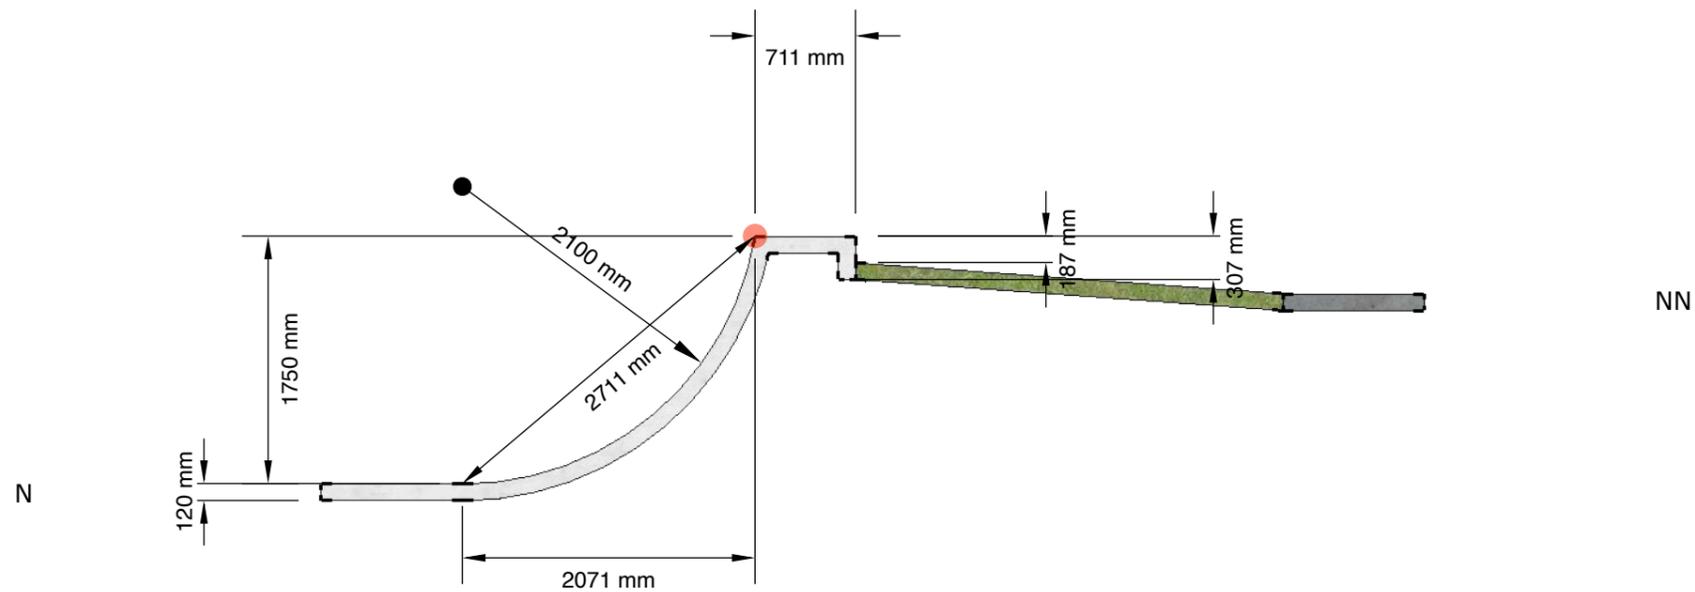

Section O-OO 1:20  
Bank to ledge in street bowl - VS03

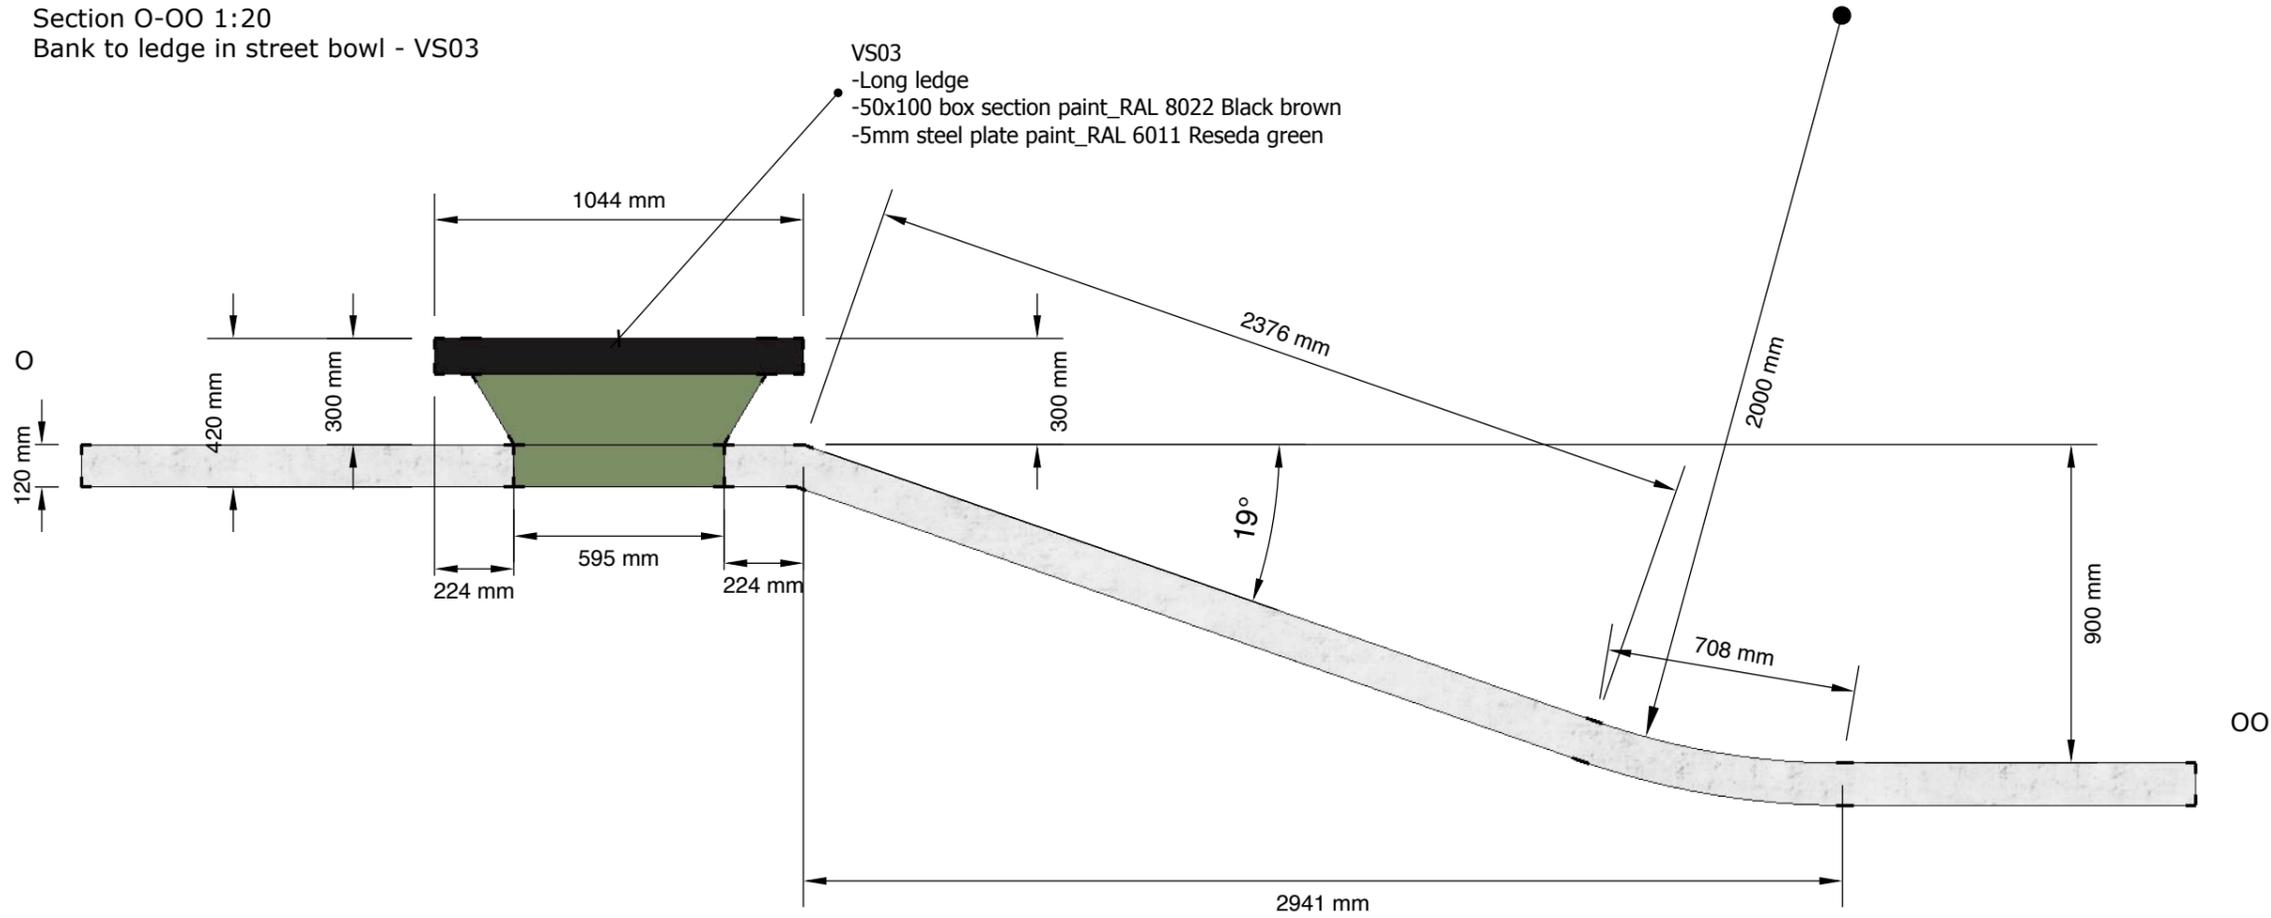

VS03  
-Long ledge  
-50x100 box section paint\_RAL 8022 Black brown  
-5mm steel plate paint\_RAL 6011 Reseda green



**Betongpark Limited**  
Hackney depot, 5 Sheep lane, Hackney, E85QS


All drawings and written material are the sole property of Betongpark Limited and may not be duplicated, published or used without express written consent. This drawing is not licensed for reuse. Copyright of this document remains with the designer.

- LEGEND**
- Concrete Slab
  - Steel pre fab
  - Transition Radius

See VS05 - Sections lines Page for Section Placement within skatepark

Scale Is labelled individually above each section

Section P-PP 1:20  
Bank to ledge on deck of street bowl - VS03

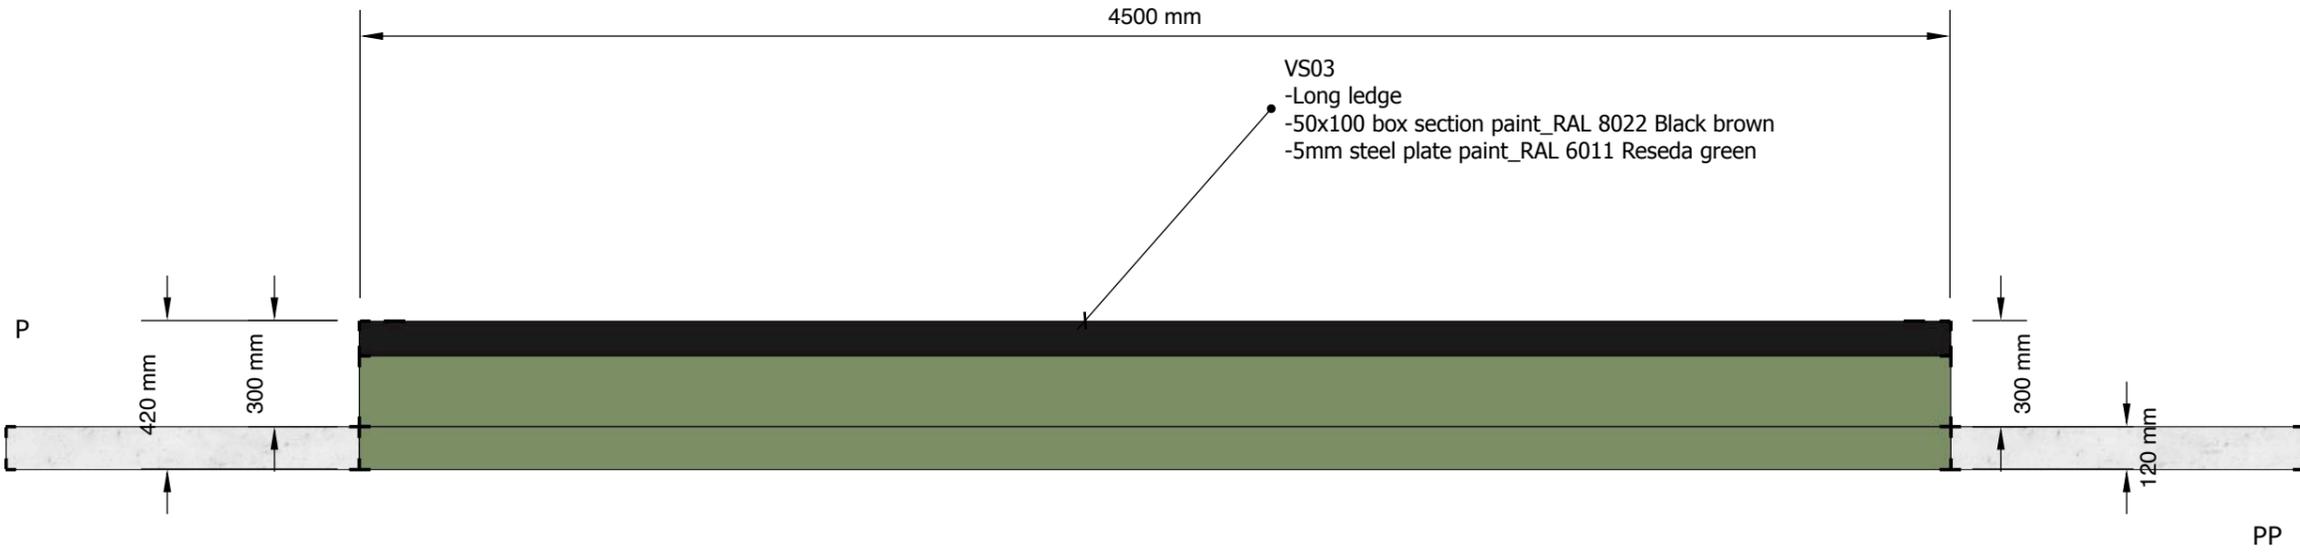

VS03  
-Long ledge  
-50x100 box section paint\_RAL 8022 Black brown  
-5mm steel plate paint\_RAL 6011 Reseda green

**PROJECT:**  
Voss skatepark

**CLIENT:**

**SCALE AT A3:** Scale labelled on drawing

**DRAWN BY:** DA      **ISSUE:** 001

**CHECKED BY:**

**REVISION:**

**REV. DRAWN BY:**      **REV. ISSUE:**


**REVISION NOTES:**

**DESCRIPTION**  
Section O-OO & P-PP  
any issues or changes contact Dom at +447818691749 or dom@betongpark.no

**SHEET NAME:**  
VS11-Street Section\_Section Sheet 001

Section Q-QQ 1:20  
Hard edge quarter on street bowl deck


Q

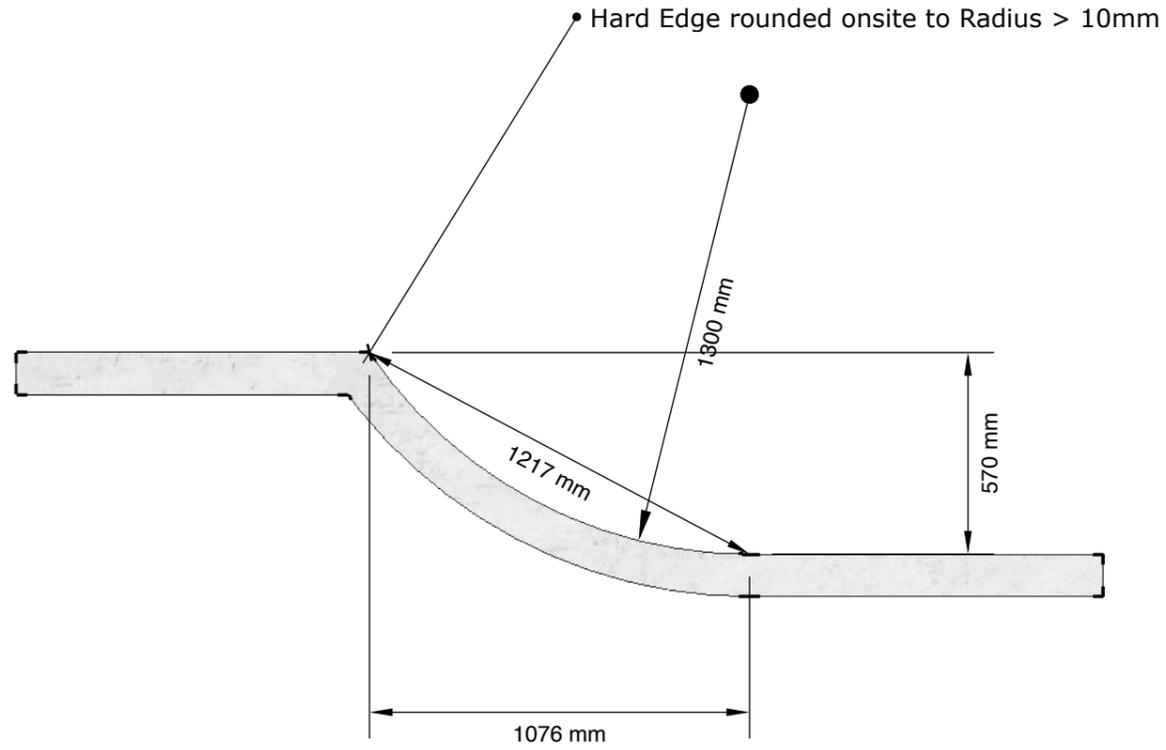

QQ

Section R-RR 1:20  
Hip bank in street bowl

R

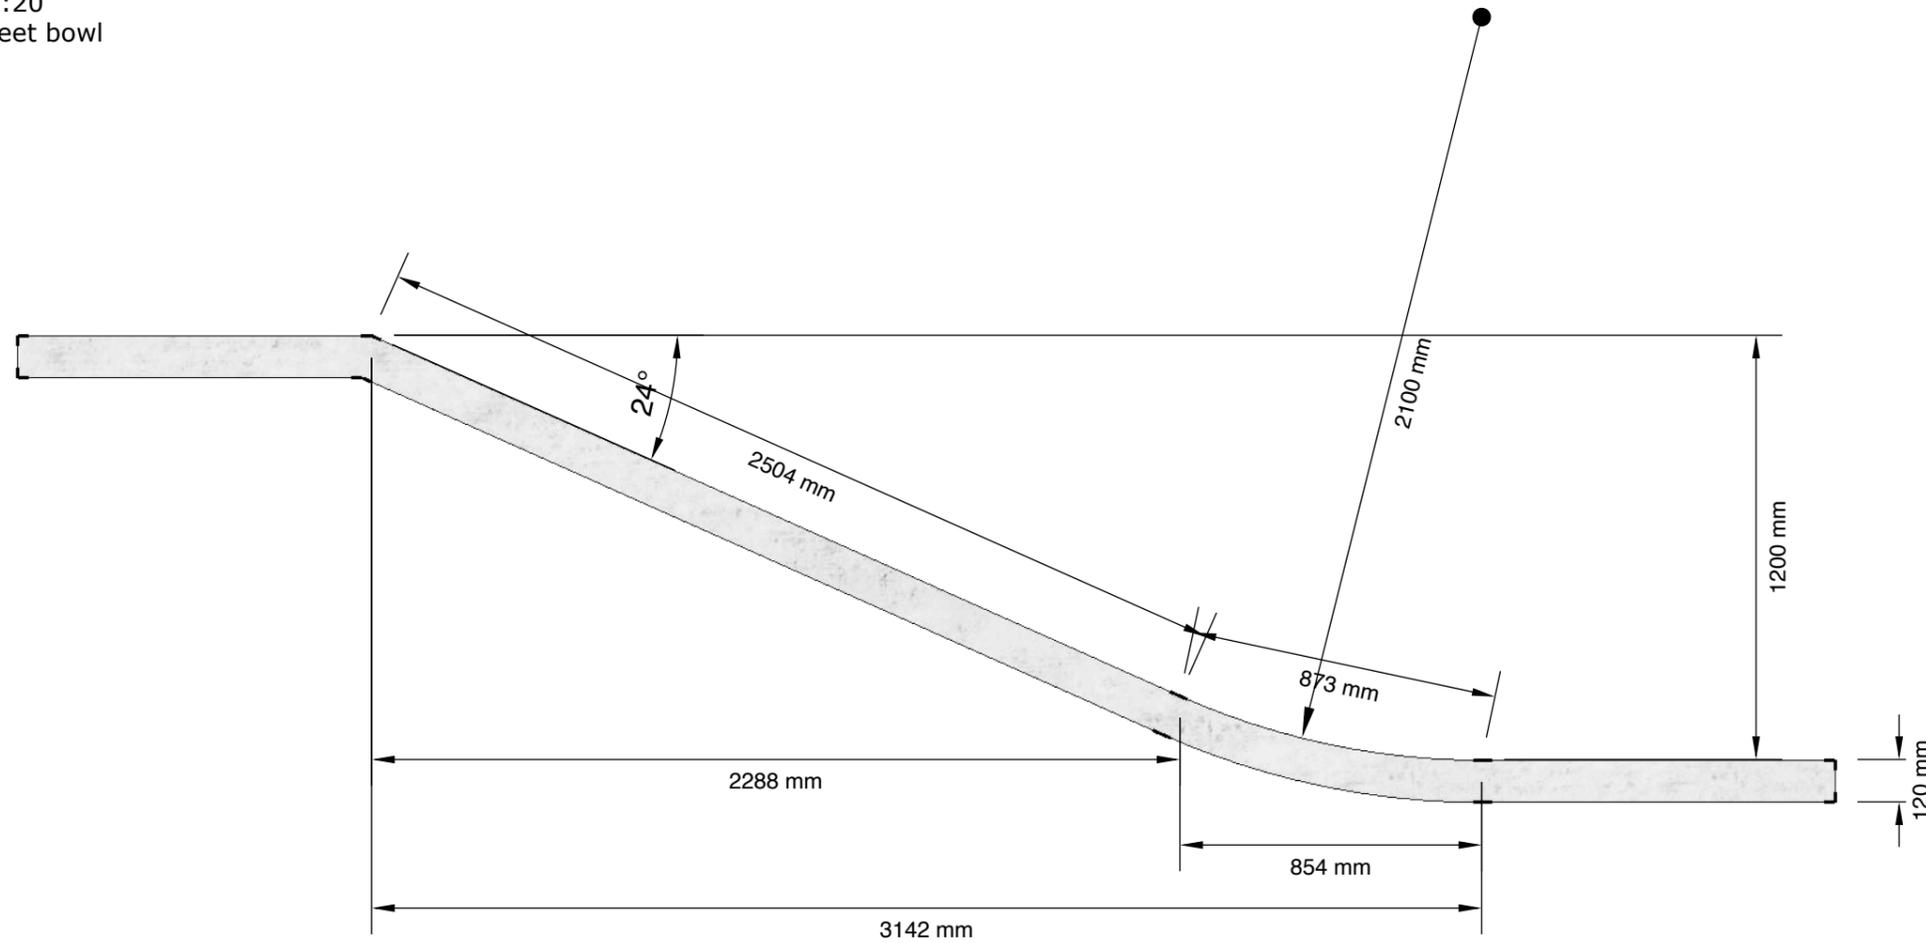

RR



**Betongpark Limited**  
Hackney depot, 5 Sheep lane, Hackney, E85QS

All drawings and written material are the sole property of Betongpark Limited and may not be duplicated, published or used without express written consent. This drawing is not licensed for reuse. Copyright of this document remains with the designer.

**LEGEND**

-  Concrete Slab
-  Transition Radius

See VS05 - Sections lines Page for Section Placement within skatepark

Scale Is labelled individually above each section

**PROJECT:**  
Voss skatepark

**CLIENT:**

**SCALE AT A3:** Scale labelled on drawing

<b>DRAWN BY:</b> DA	<b>ISSUE:</b> 001
------------------------	----------------------

**CHECKED BY:**

**REVISION:**

**REV. DRAWN BY:**

**REV. ISSUE:**

**REVISION NOTES:**

**DESCRIPTION**

Section Q-QQ & R-RR


any issues or changes contact Dom at +447818691749 or dom@betongpark.no

**SHEET NAME:**

VS11-Street Section\_Section Sheet 001


Section S-SS 1:20  
 Feature green concrete pump sausage and china bank with sloppy kerb

Poured with feature green concrete  
 Detail kerb as project leader sees fit

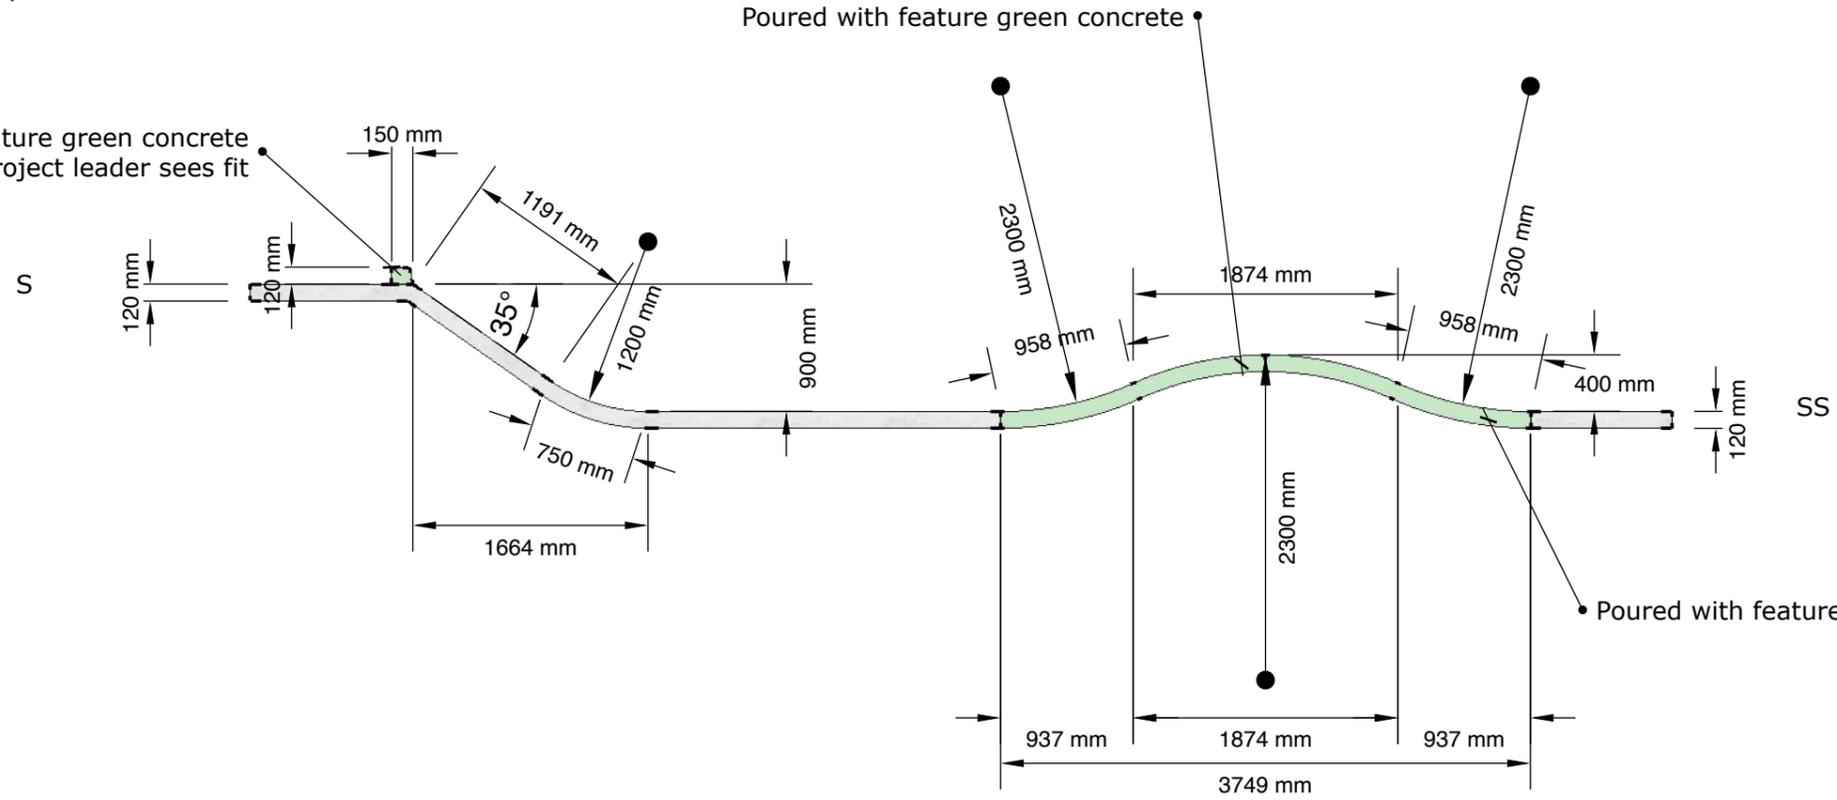

Section T-TT 1:20  
 Feature green concrete quarterpipe extension with cantilevered deck in street bowl

Poured with feature green concrete  
 Double cage  
 Bend rebar onsite  
 If rebar plans needed call Dom

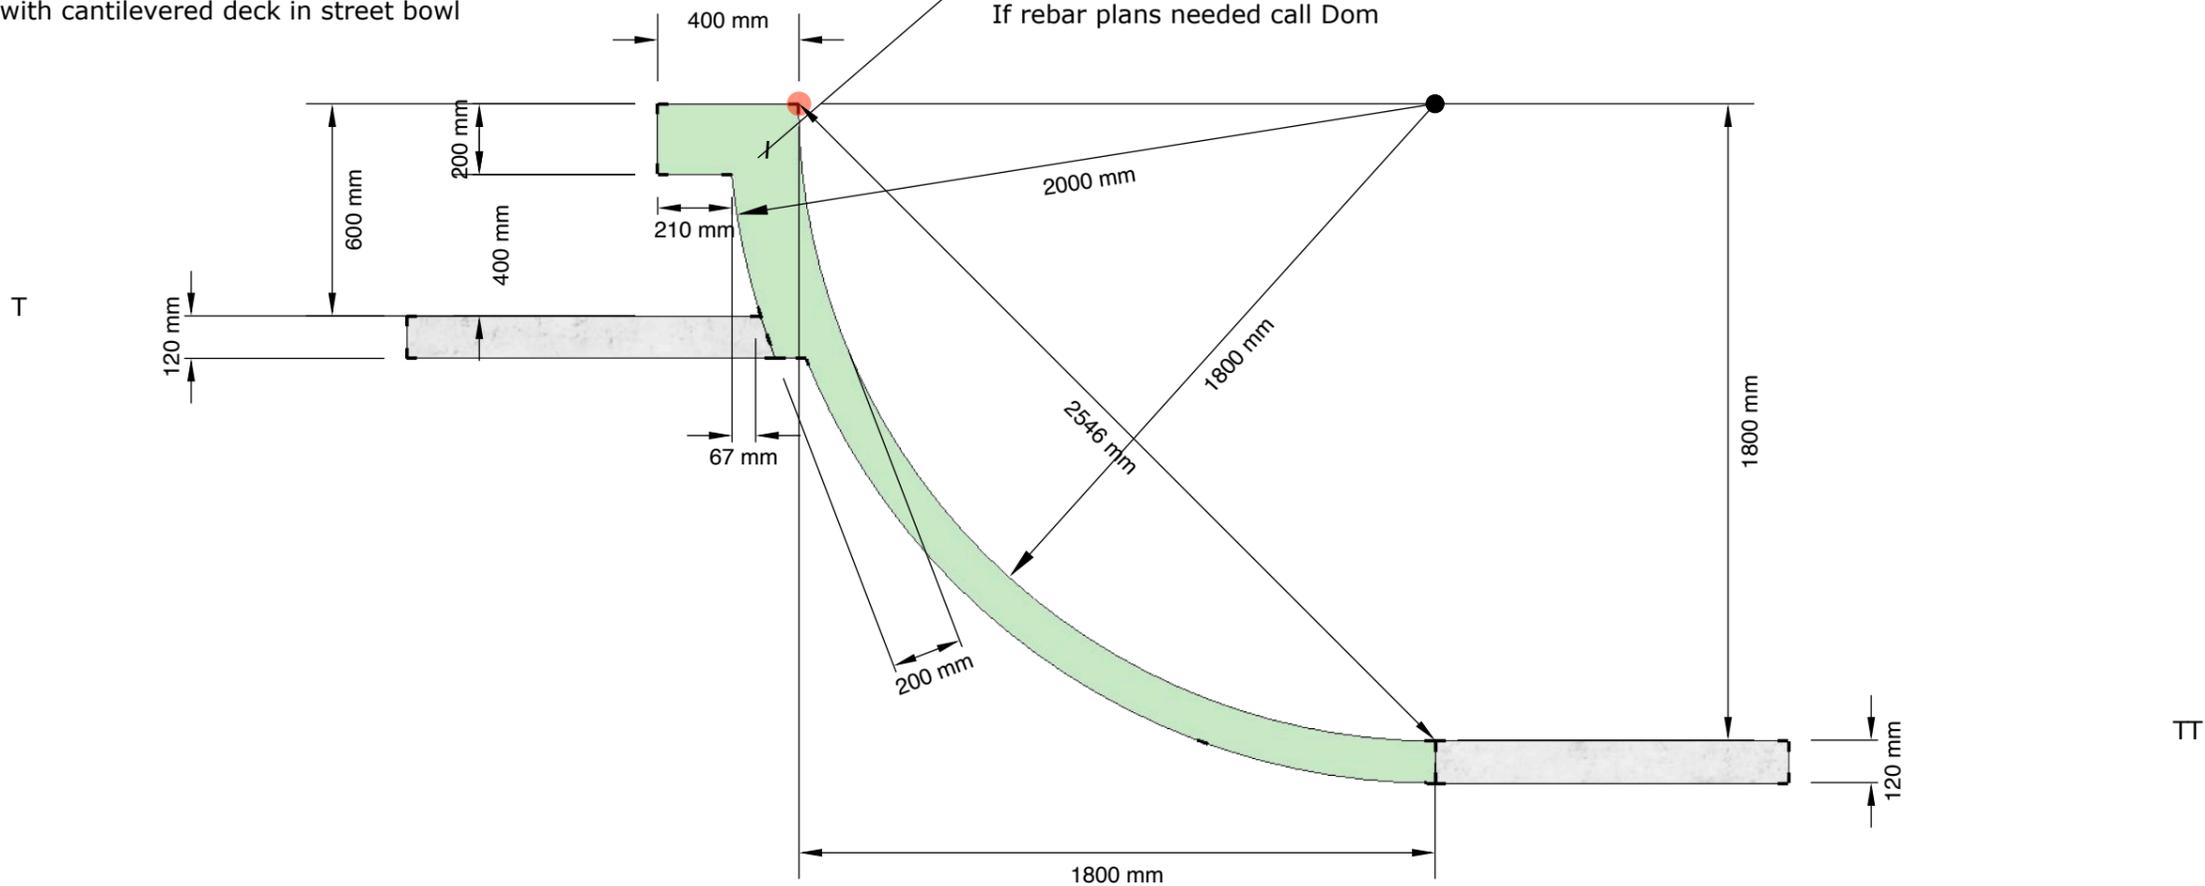

**Betongpark Limited**  
 Hackney depot, 5 Sheep lane, Hackney, E85QS

All drawings and written material are the sole property of Betongpark Limited and may not be duplicated, published or used without express written consent. This drawing is not licensed for reuse. Copyright of this document remains with the designer.

**LEGEND**

- Concrete Slab
- Feature green concrete
- Coping
- Transition Radius

See VS05 - Sections lines Page for Section Placement within skatepark

Scale is labelled individually above each section

**PROJECT:**  
 Voss skatepark

**CLIENT:**

**SCALE AT A3:** Scale labelled on drawing

**DRAWN BY:** DA      **ISSUE:** 001

**CHECKED BY:**

**REVISION:**

**REV. DRAWN BY:**

**REV. ISSUE:**

**REVISION NOTES:**

**DESCRIPTION**


Section S-SS & T-TT

any issues or changes contact Dom at  
 +447818691749 or  
 dom@betongpark.no

**SHEET NAME:**

VS12-Street Section\_Section Sheet 001

Section U-UU 1:20  
Quarterpipe bowl corner in street bowl

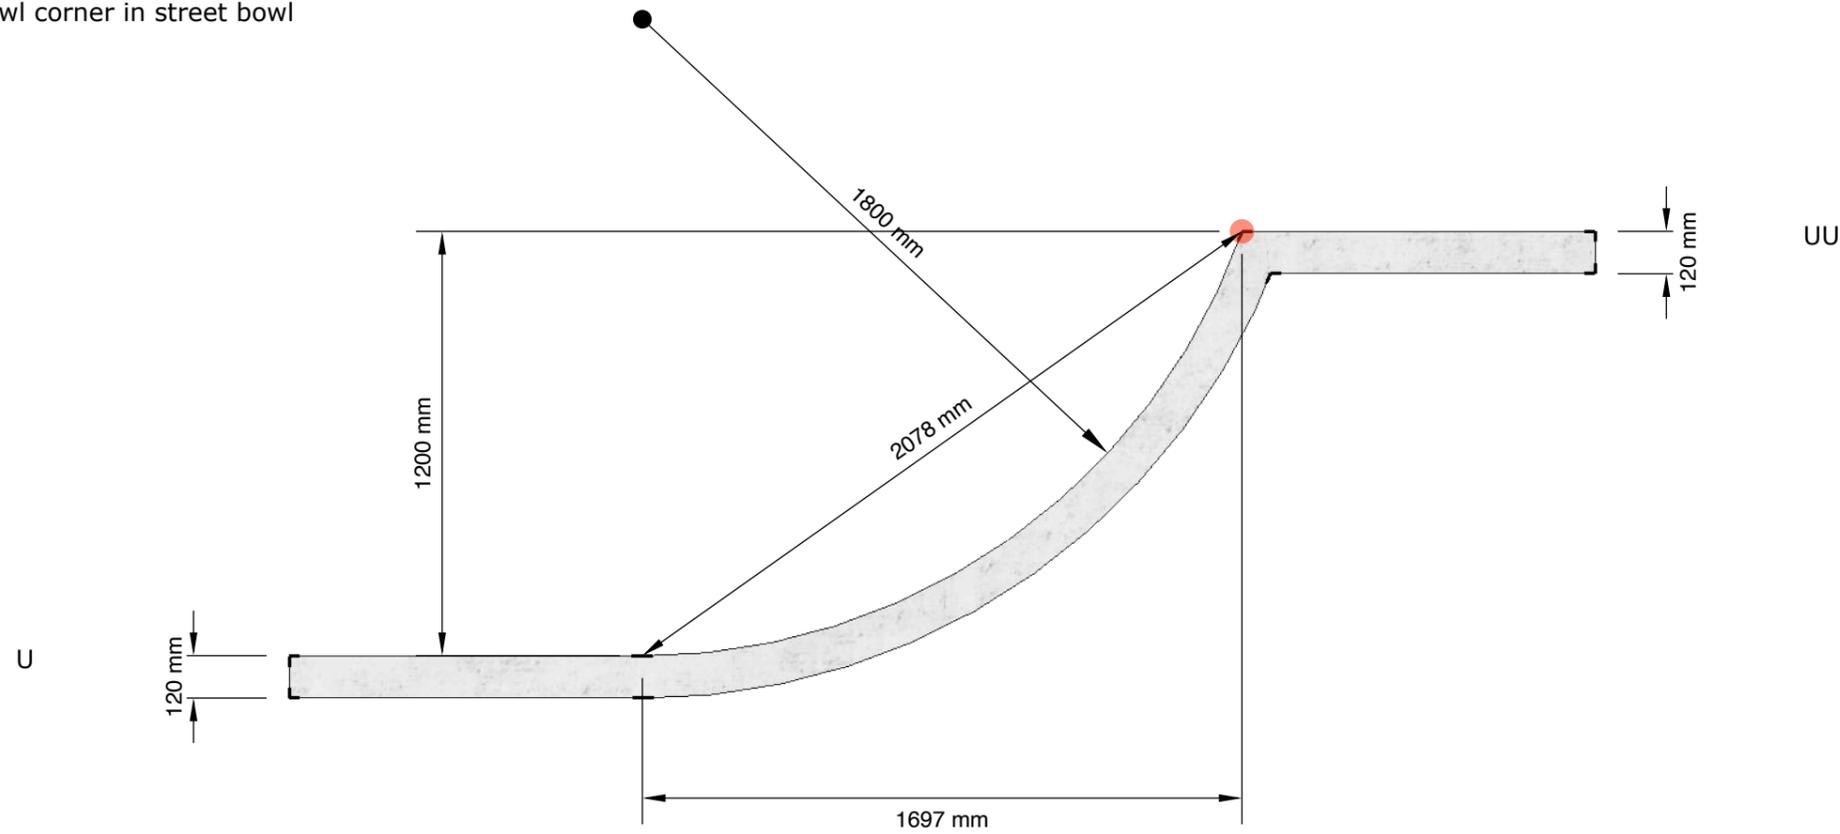

**Betongpark Limited**  
Hackney depot, 5 Sheep lane, Hackney, E85QS

All drawings and written material are the sole property of Betongpark Limited and may not be duplicated, published or used without express written consent. This drawing is not licensed for reuse. Copyright of this document remains with the designer.

**LEGEND**

- Concrete Slab
- Feature green concrete
- Coping
- Transition Radius

See VS05 - Sections lines Page for Section Placement within skatepark

Scale Is labelled individually above each section

**PROJECT:**  
Voss skatepark

**CLIENT:**

**SCALE AT A3:** Scale labelled on drawing

<b>DRAWN BY:</b> DA	<b>ISSUE:</b> 001
------------------------	----------------------

**CHECKED BY:**

**REVISION:**

<b>REV. DRAWN BY:</b>	<b>REV. ISSUE:</b>
-----------------------	--------------------

**REVISION NOTES:**

**DESCRIPTION**


Section U-UU & V-WV

any issues or changes contact Dom at  
+447818691749 or  
dom@betongpark.no

**SHEET NAME:**

VS13-Street Section\_Section Sheet 001


Section T-TT 1:20  
Cantilevered hard edge quarterpipe, poured with feature green concrete on street bowl deck - VS11

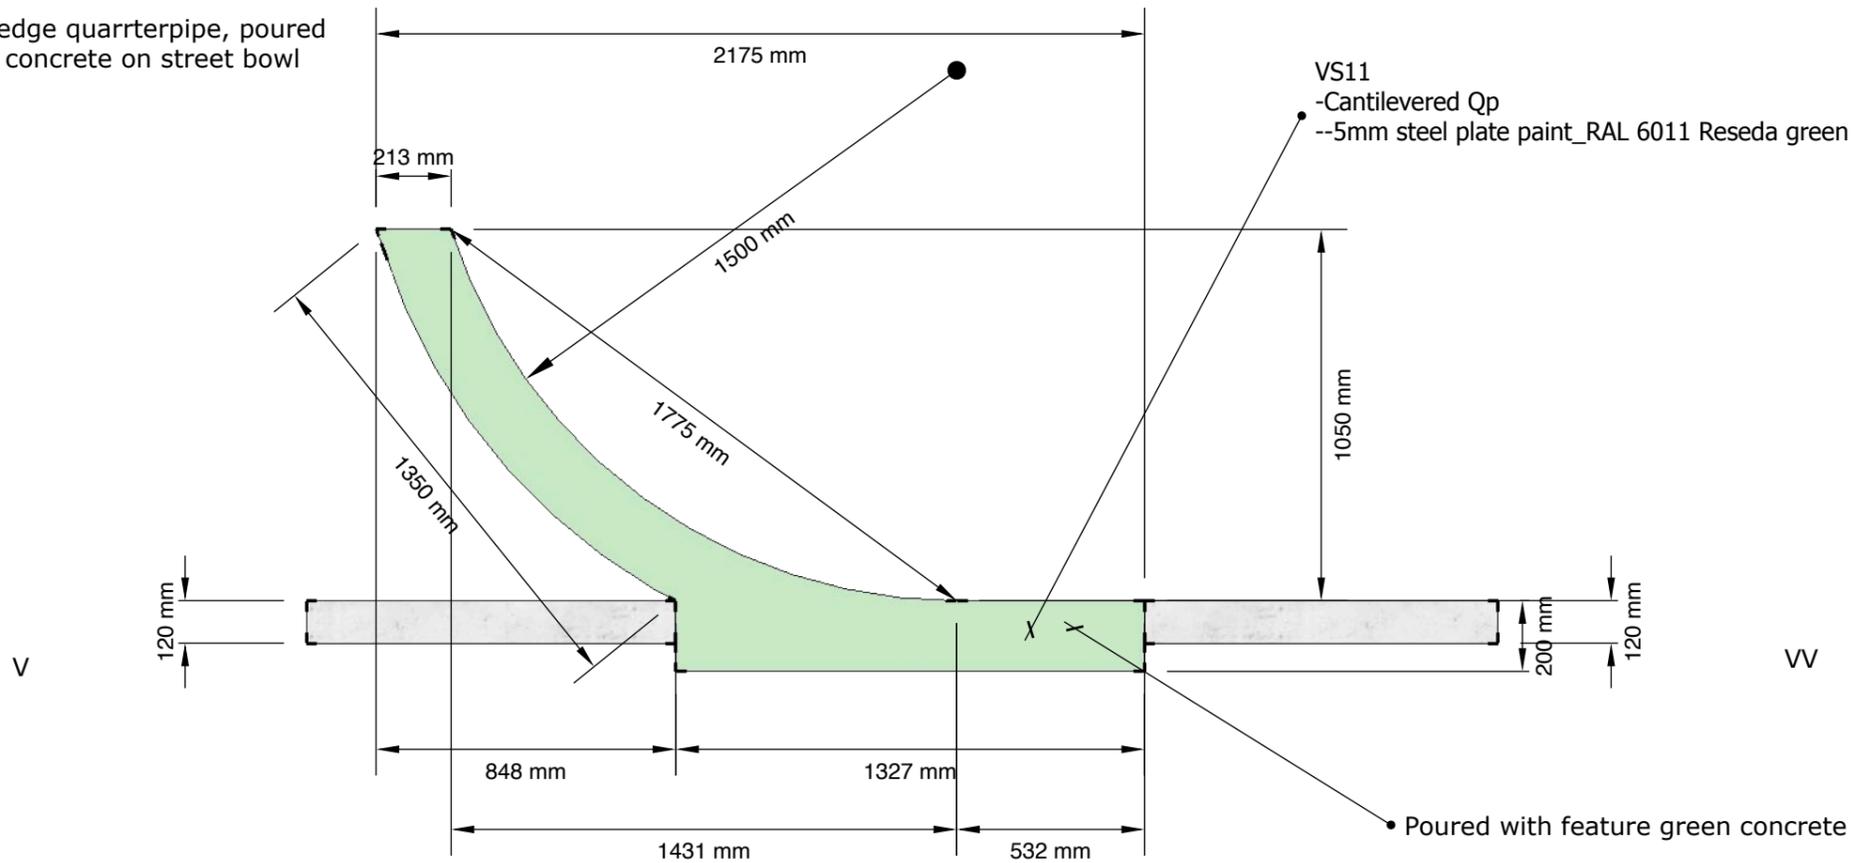

VS11  
-Cantilevered Qp  
--5mm steel plate paint\_RAL 6011 Reseda green

Poured with feature green concrete

Section W-WW 1:20  
Bank to polejam - VS05

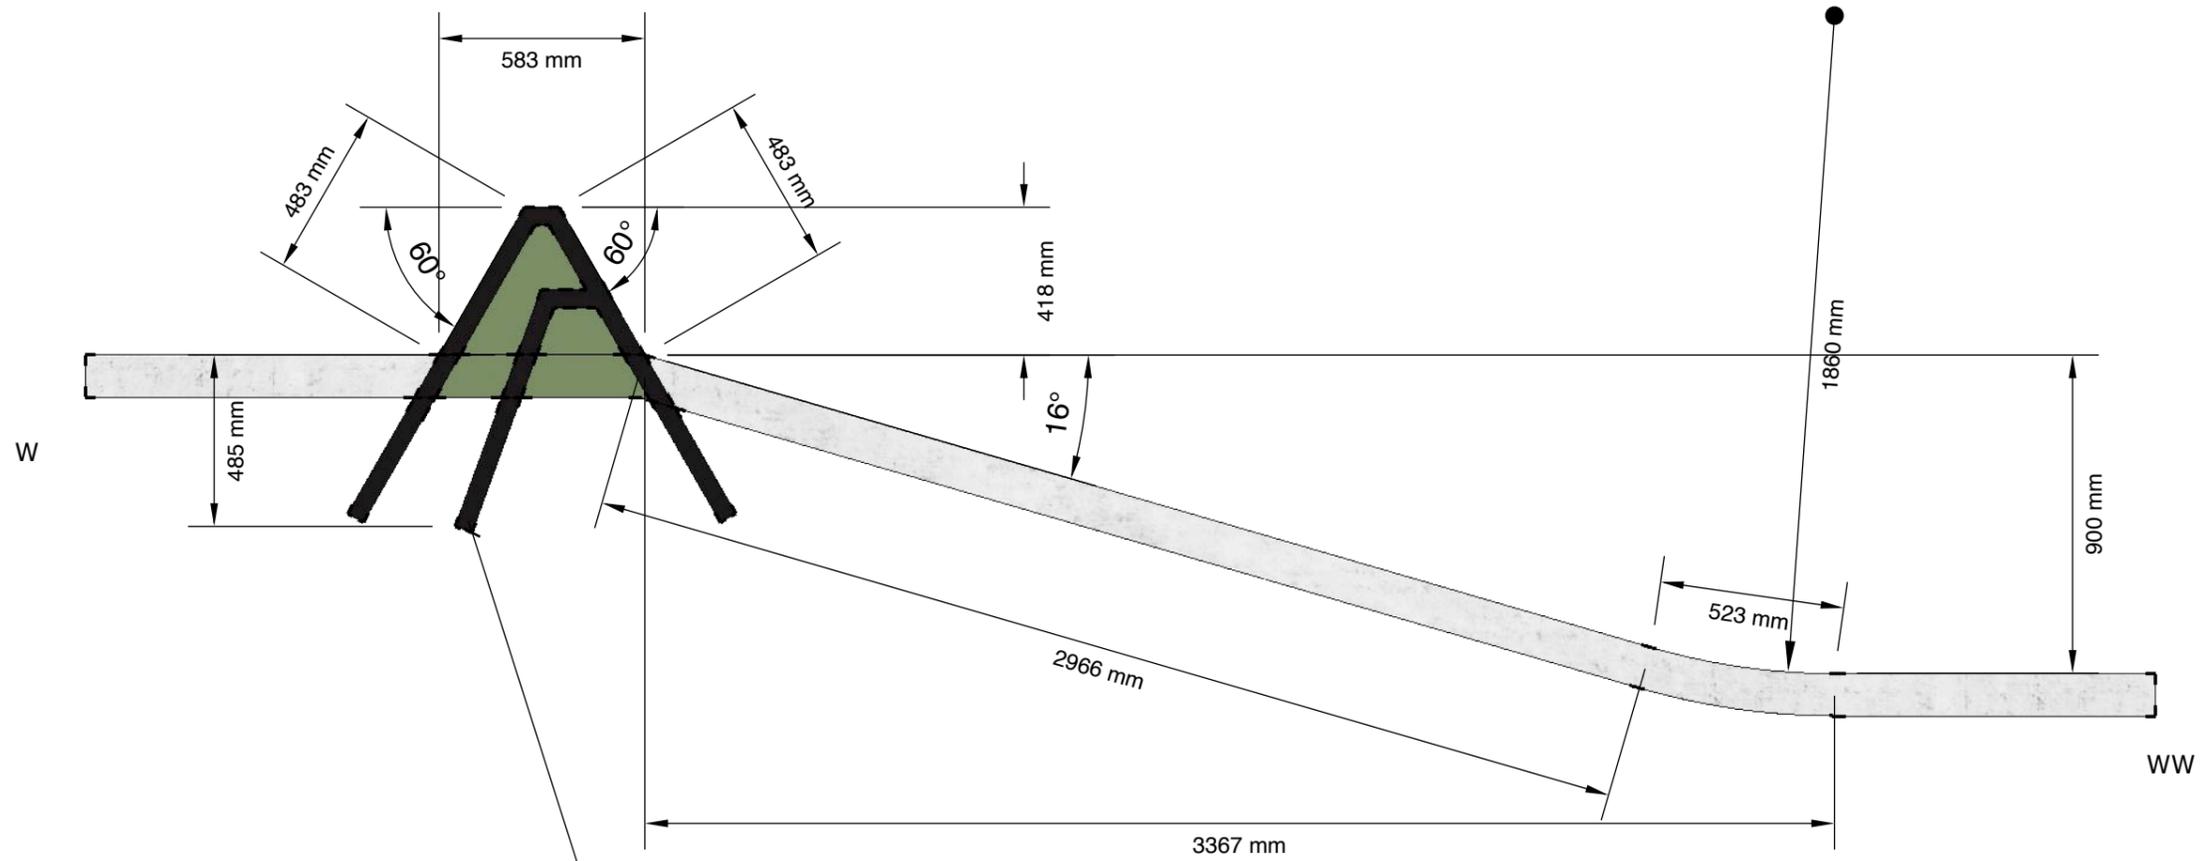

VS05  
-pole jam  
-60mm round tube paint\_RAL 6011 Reseda green  
-perforated steel plate paint\_RAL 8022 Black brown



**Betongpark Limited**  
Hackney depot, 5 Sheep lane, Hackney, E85QS

All drawings and written material are the sole property of Betongpark Limited and may not be duplicated, published or used without express written consent. This drawing is not licensed for reuse. Copyright of this document remains with the designer.

**LEGEND**

-  Concrete Slab
-  Pre fab steel
-  Transition Radius

See VS05 - Sections lines Page for Section Placement within skatepark

Scale Is labelled individually above each section

**PROJECT:**  
Voss skatepark

**CLIENT:**

**SCALE AT A3:** Scale labelled on drawing

<b>DRAWN BY:</b> DA	<b>ISSUE:</b> 001
------------------------	----------------------

**CHECKED BY:**

**REVISION:**

**REV. DRAWN BY:**

**REV. ISSUE:**

**REVISION NOTES:**

**DESCRIPTION**

Section W-WW

any issues or changes contact Dom at  
+447818691749 or  
dom@betongpark.no

**SHEET NAME:**


VS14-Street Section\_Section Sheet 001



**Betongpark Limited**  
Hackney depot, 5 Sheep lane, Hackney, E85QS

All drawings and written material are the sole property of Betongpark Limited and may not be duplicated, published or used without express written consent. This drawing is not licensed for reuse. Copyright of this document remains with the designer.

### LEGEND

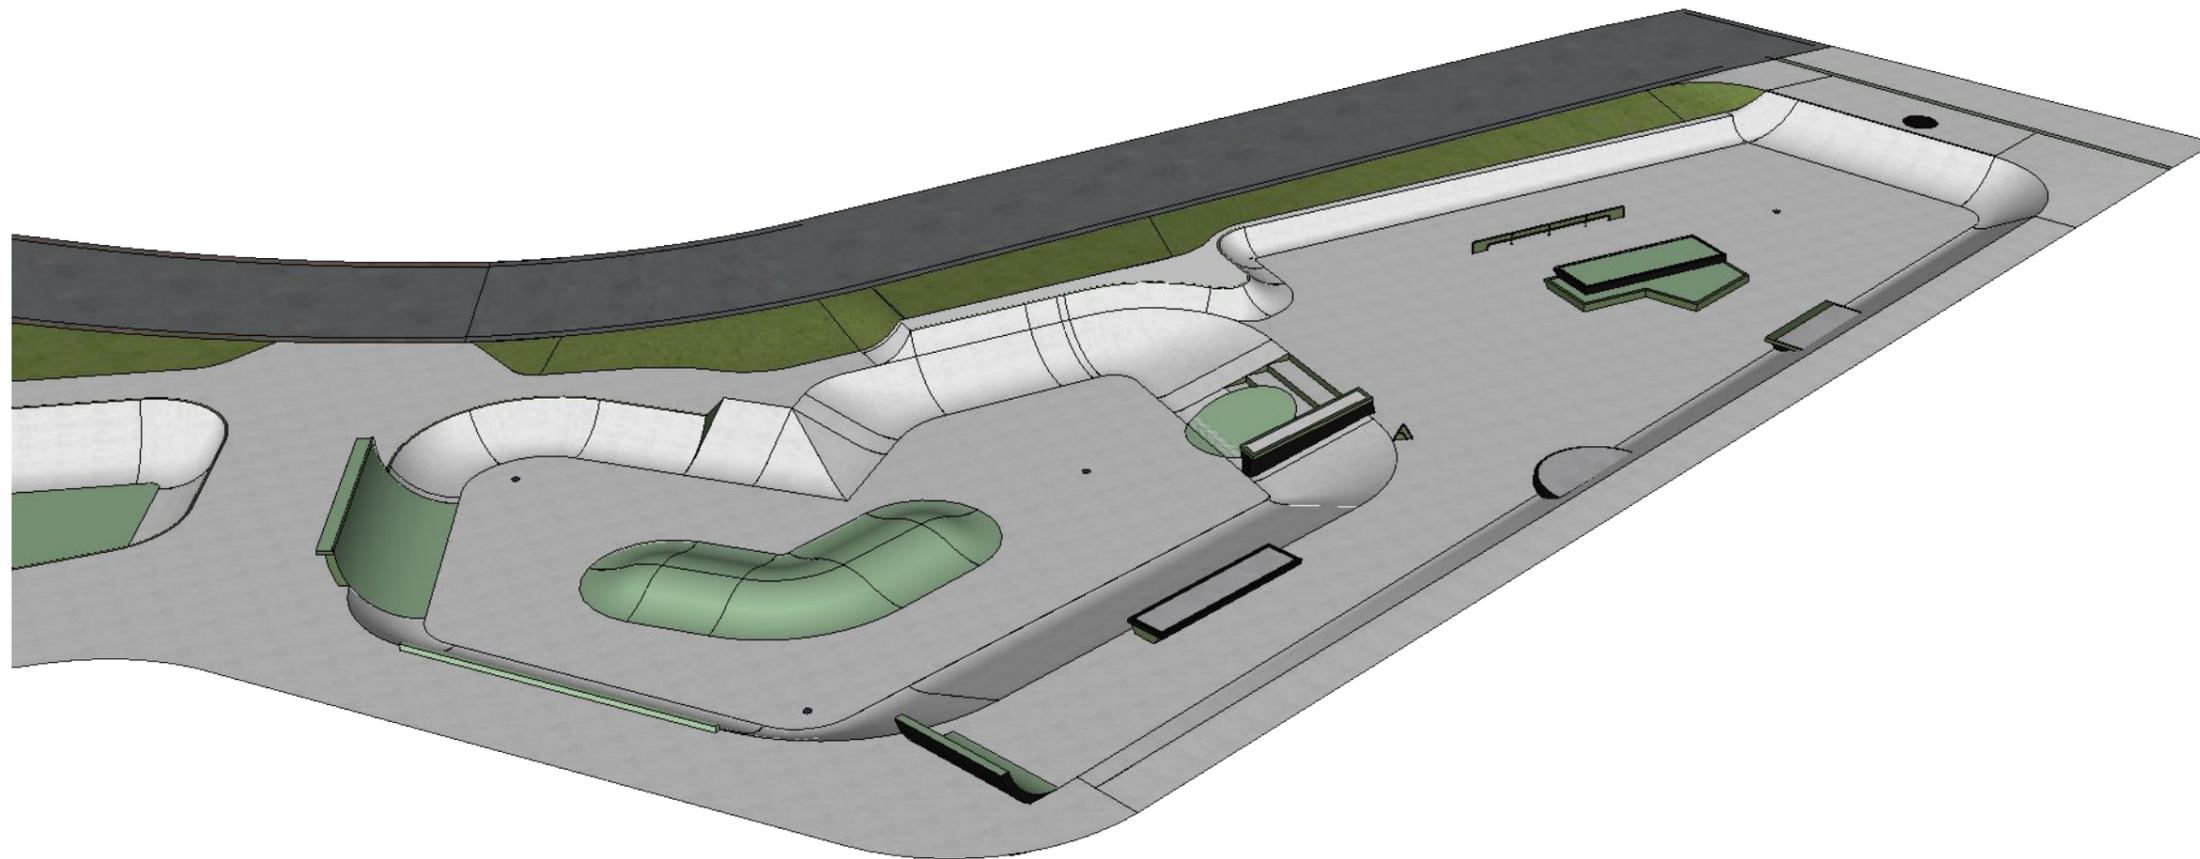

**PROJECT:**  
Voss skatepark

**CLIENT:**

**SCALE AT A3:**

**DRAWN BY:**  
DA

**ISSUE:**  
001

**CHECKED BY:**

**REVISION:**

**REV. DRAWN BY:**

**REV. ISSUE:**

**REVISION NOTES:**

### DESCRIPTION

HS15 3D Visual- Paint annotation to be followed - any issues or changes contact Dom at +447818691749 or dom@betongpark.no

**SHEET NAME:**  
VS15\_Street Section\_Birdseye



**Betongpark Limited**  
 Hackney depot, 5 Sheep lane, Hackney, E85QS

All drawings and written material are the sole property of Betongpark Limited and may not be duplicated, published or used without express written consent. This drawing is not licensed for reuse. Copyright of this document remains with the designer.

**LEGEND**

**PROJECT:**  
 Voss skatepark

**CLIENT:**

**SCALE AT A3:**

<b>DRAWN BY:</b> DA	<b>ISSUE:</b> 001
------------------------	----------------------

**CHECKED BY:**

**REVISION:**

**REV. DRAWN BY:**

**REV. ISSUE:**

**REVISION NOTES:**

**DESCRIPTION**

HS16 3D Visual- Paint annotation to be followed - any issues or changes contact Dom at +447818691749 or dom@betongpark.no

**SHEET NAME:**  
 VS16\_Street Section\_Birdseye

Paint coping segment/round corner \_RAL 8022


VS10  
 -Bespoke drain cover  
 -5mm steel plate

VS02  
 -Small ledge  
 -50x100 box section paint\_RAL 6011 Reseda green  
 -5mm steel plate paint\_RAL 8022 Black brown

Feature green concrete poured into VS04 manual pad

VS01  
 -Flat bar  
 -60mm round tube paint\_RAL 6011 Reseda green  
 -perforated steel plate paint\_RAL 8022 Black brown

VS04  
 -Double height manual pad  
 -Bottom pad paint\_RAL 6011 Reseda green  
 -Top pad paint\_RAL 8022 Black brown

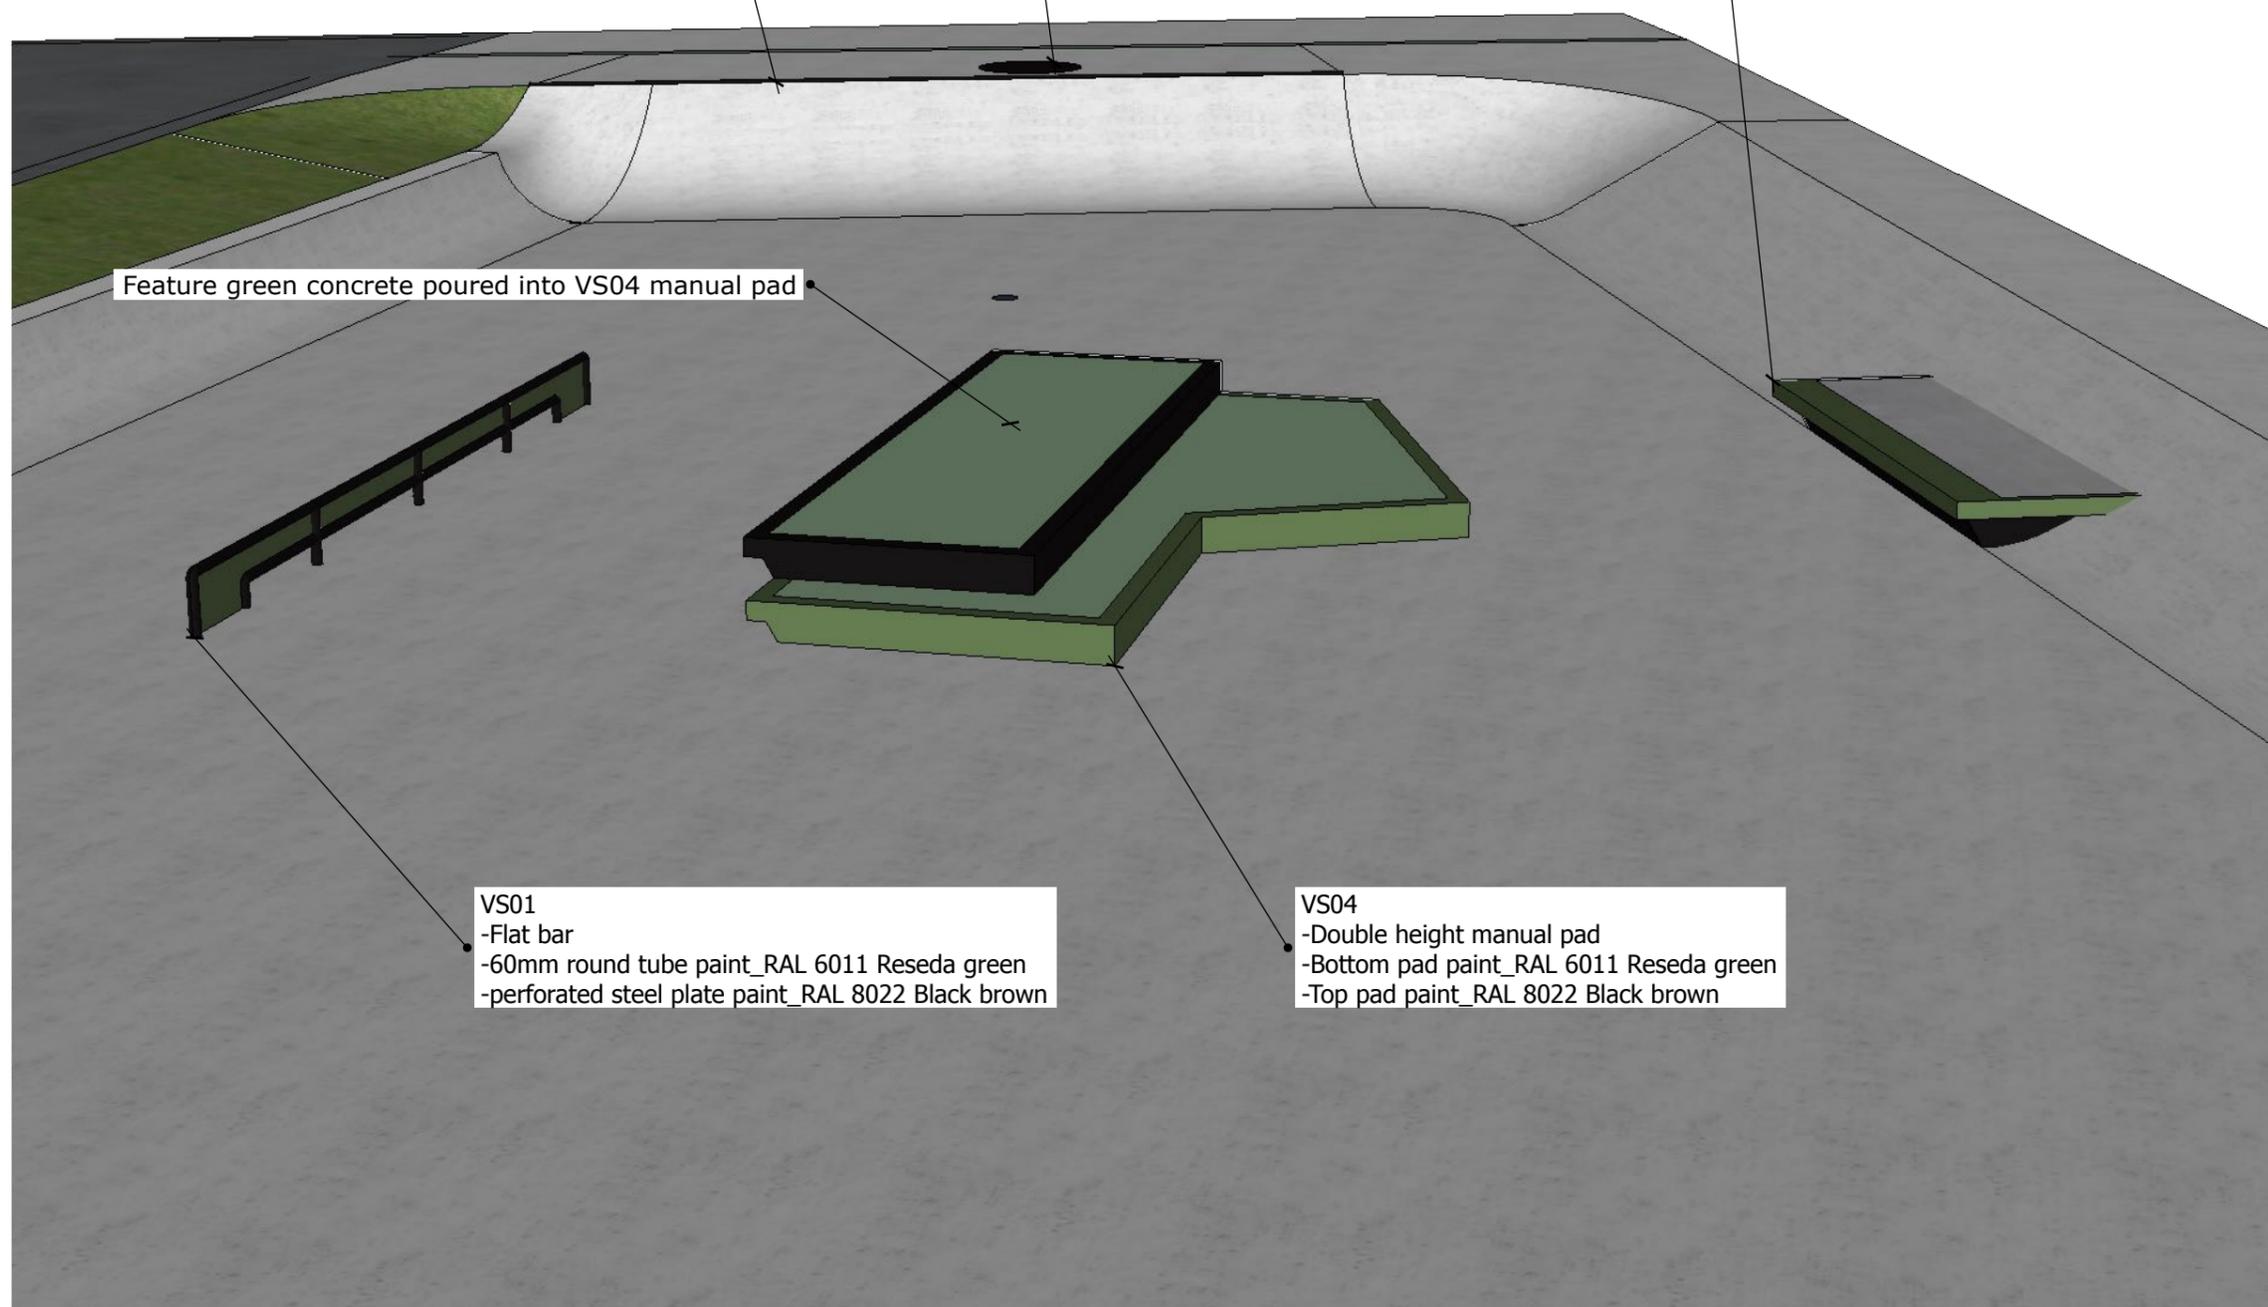



**Betongpark Limited**  
 Hackney depot, 5 Sheep lane, Hackney, E85QS

All drawings and written material are the sole property of Betongpark Limited and may not be duplicated, published or used without express written consent. This drawing is not licensed for reuse. Copyright of this document remains with the designer.

**LEGEND**

**PROJECT:**  
 Voss skatepark

**CLIENT:**

**SCALE AT A3:**

<b>DRAWN BY:</b> DA	<b>ISSUE:</b> 001
------------------------	----------------------

**CHECKED BY:**

**REVISION:**

**REV. DRAWN BY:**


**REV. ISSUE:**

**REVISION NOTES:**

**DESCRIPTION**

HS17 3D Visual- Paint annotation to be followed - any issues or changes contact Dom at +447818691749 or dom@betongpark.no

**SHEET NAME:**  
 VS17\_Street Section\_Birdseye

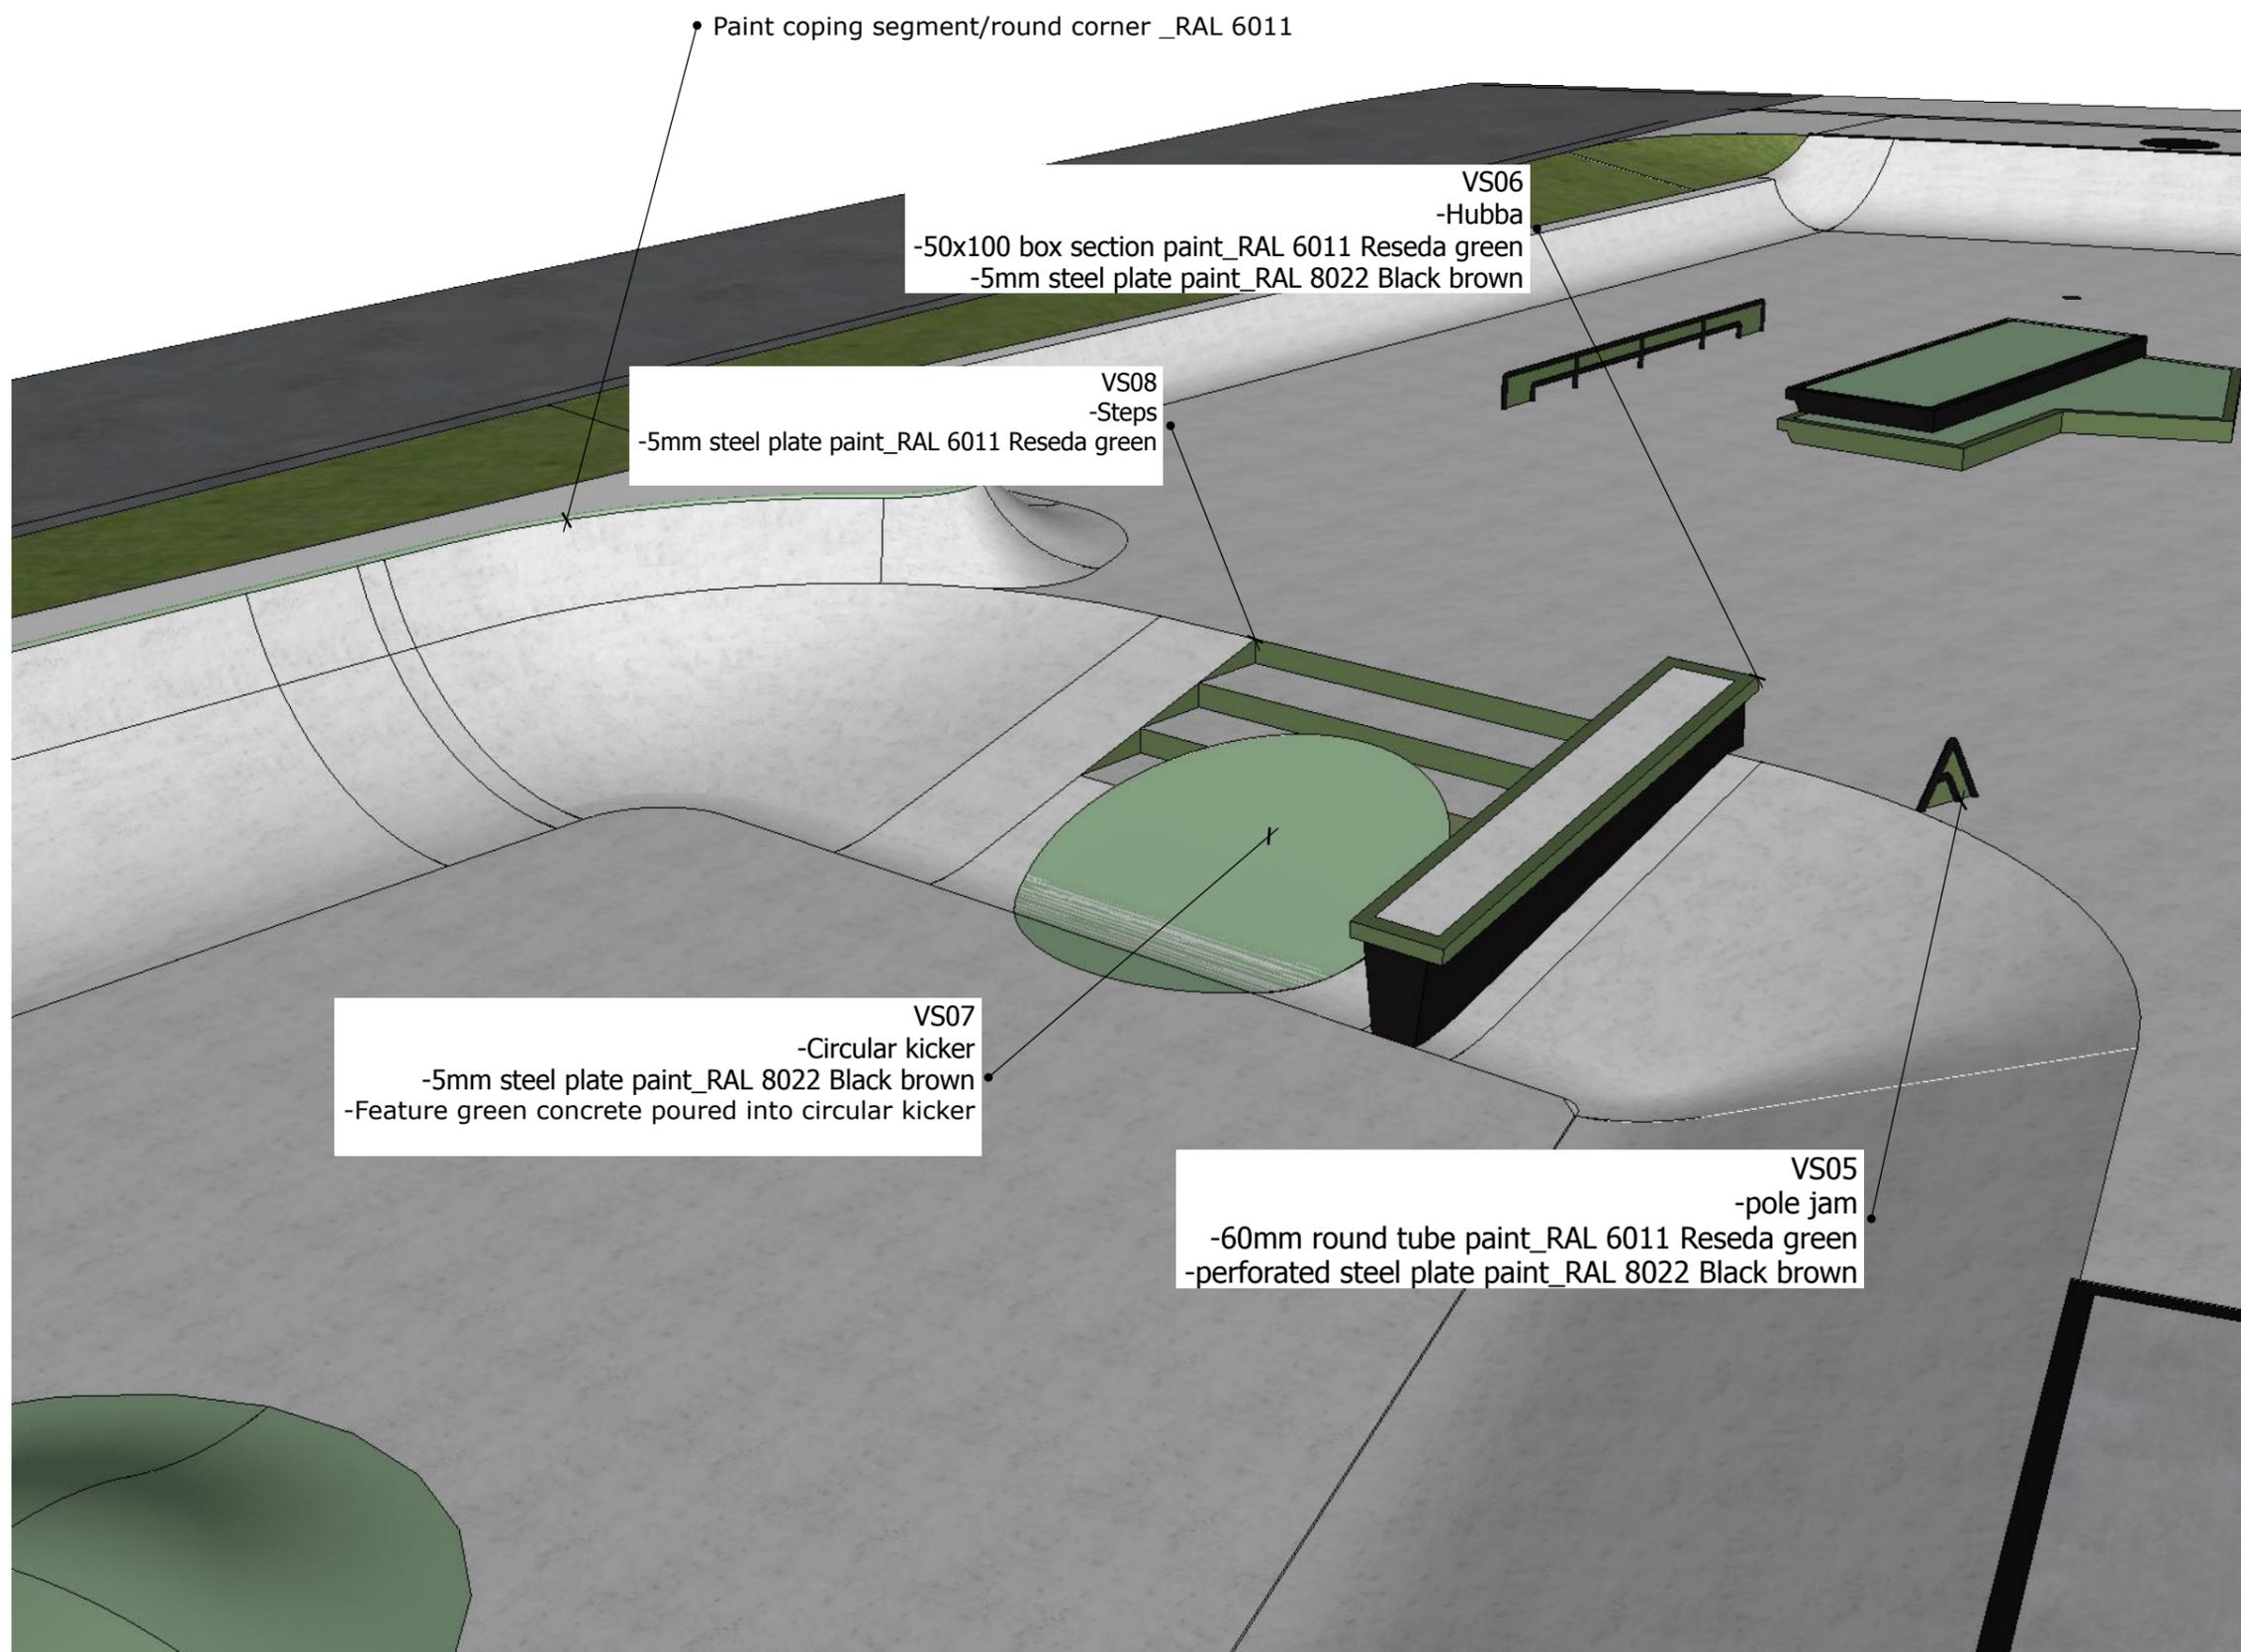



**Betongpark Limited**  
 Hackney depot, 5 Sheep lane, Hackney, E85QS

All drawings and written material are the sole property of Betongpark Limited and may not be duplicated, published or used without express written consent. This drawing is not licensed for reuse. Copyright of this document remains with the designer.

**LEGEND**

**PROJECT:**  
 Voss skatepark

**CLIENT:**

**SCALE AT A3:**

<b>DRAWN BY:</b> DA	<b>ISSUE:</b> 001
------------------------	----------------------

**CHECKED BY:**

**REVISION:**

**REV. DRAWN BY:**


**REV. ISSUE:**

**REVISION NOTES:**

**DESCRIPTION**

HS18 3D Visual- Paint annotation to be followed - any issues or changes contact Dom at +447818691749 or dom@betongpark.no

**SHEET NAME:**  
 VS18\_Street Section\_Birdseye

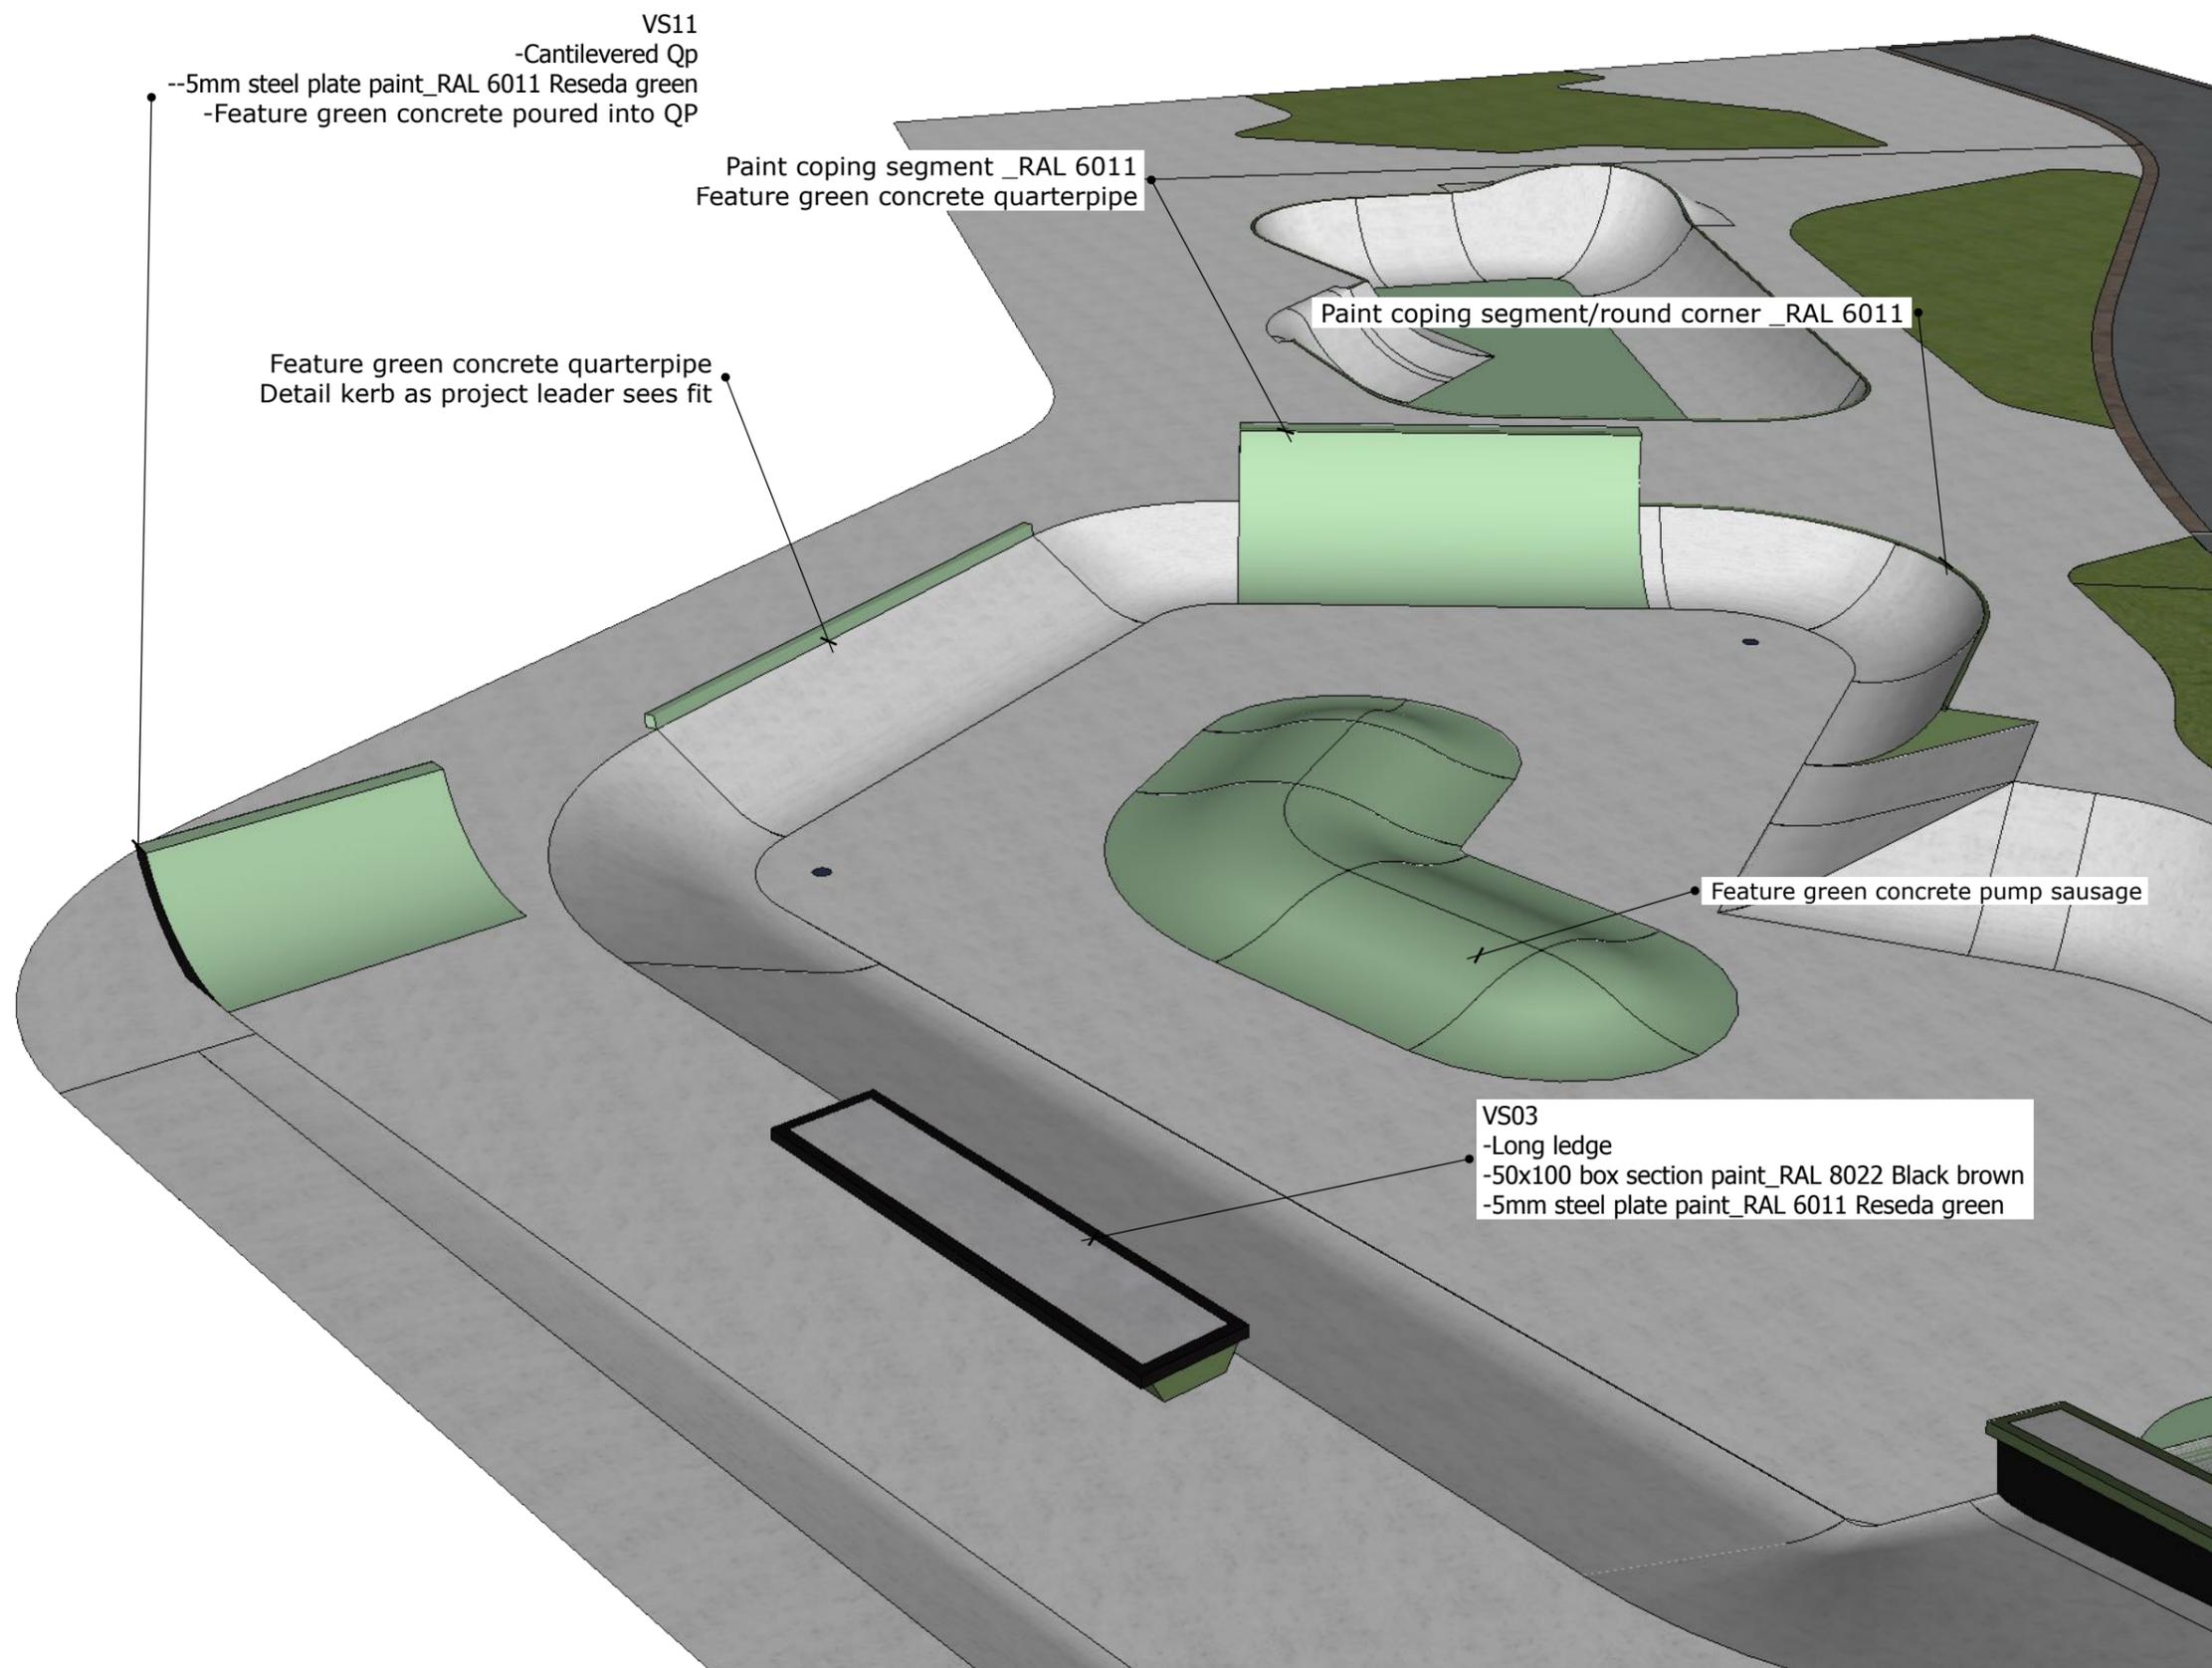



**Betongpark Limited**  
 Hackney depot, 5 Sheep lane, Hackney, E85QS

All drawings and written material are the sole property of Betongpark Limited and may not be duplicated, published or used without express written consent. This drawing is not licensed for reuse. Copyright of this document remains with the designer.

**LEGEND**

**PROJECT:**  
 Voss skatepark

**CLIENT:**

**SCALE AT A3:**

<b>DRAWN BY:</b> DA	<b>ISSUE:</b> 001
------------------------	----------------------

**CHECKED BY:**

**REVISION:**

**REV. DRAWN BY:**


**REV. ISSUE:**

**REVISION NOTES:**

**DESCRIPTION**

Rebar layout plan  
 any issues or changes contact Dom at  
 +447818691749 or  
 dom@betongpark.no

**SHEET NAME:**  
 VS12\_Street Section\_Rebar Plan

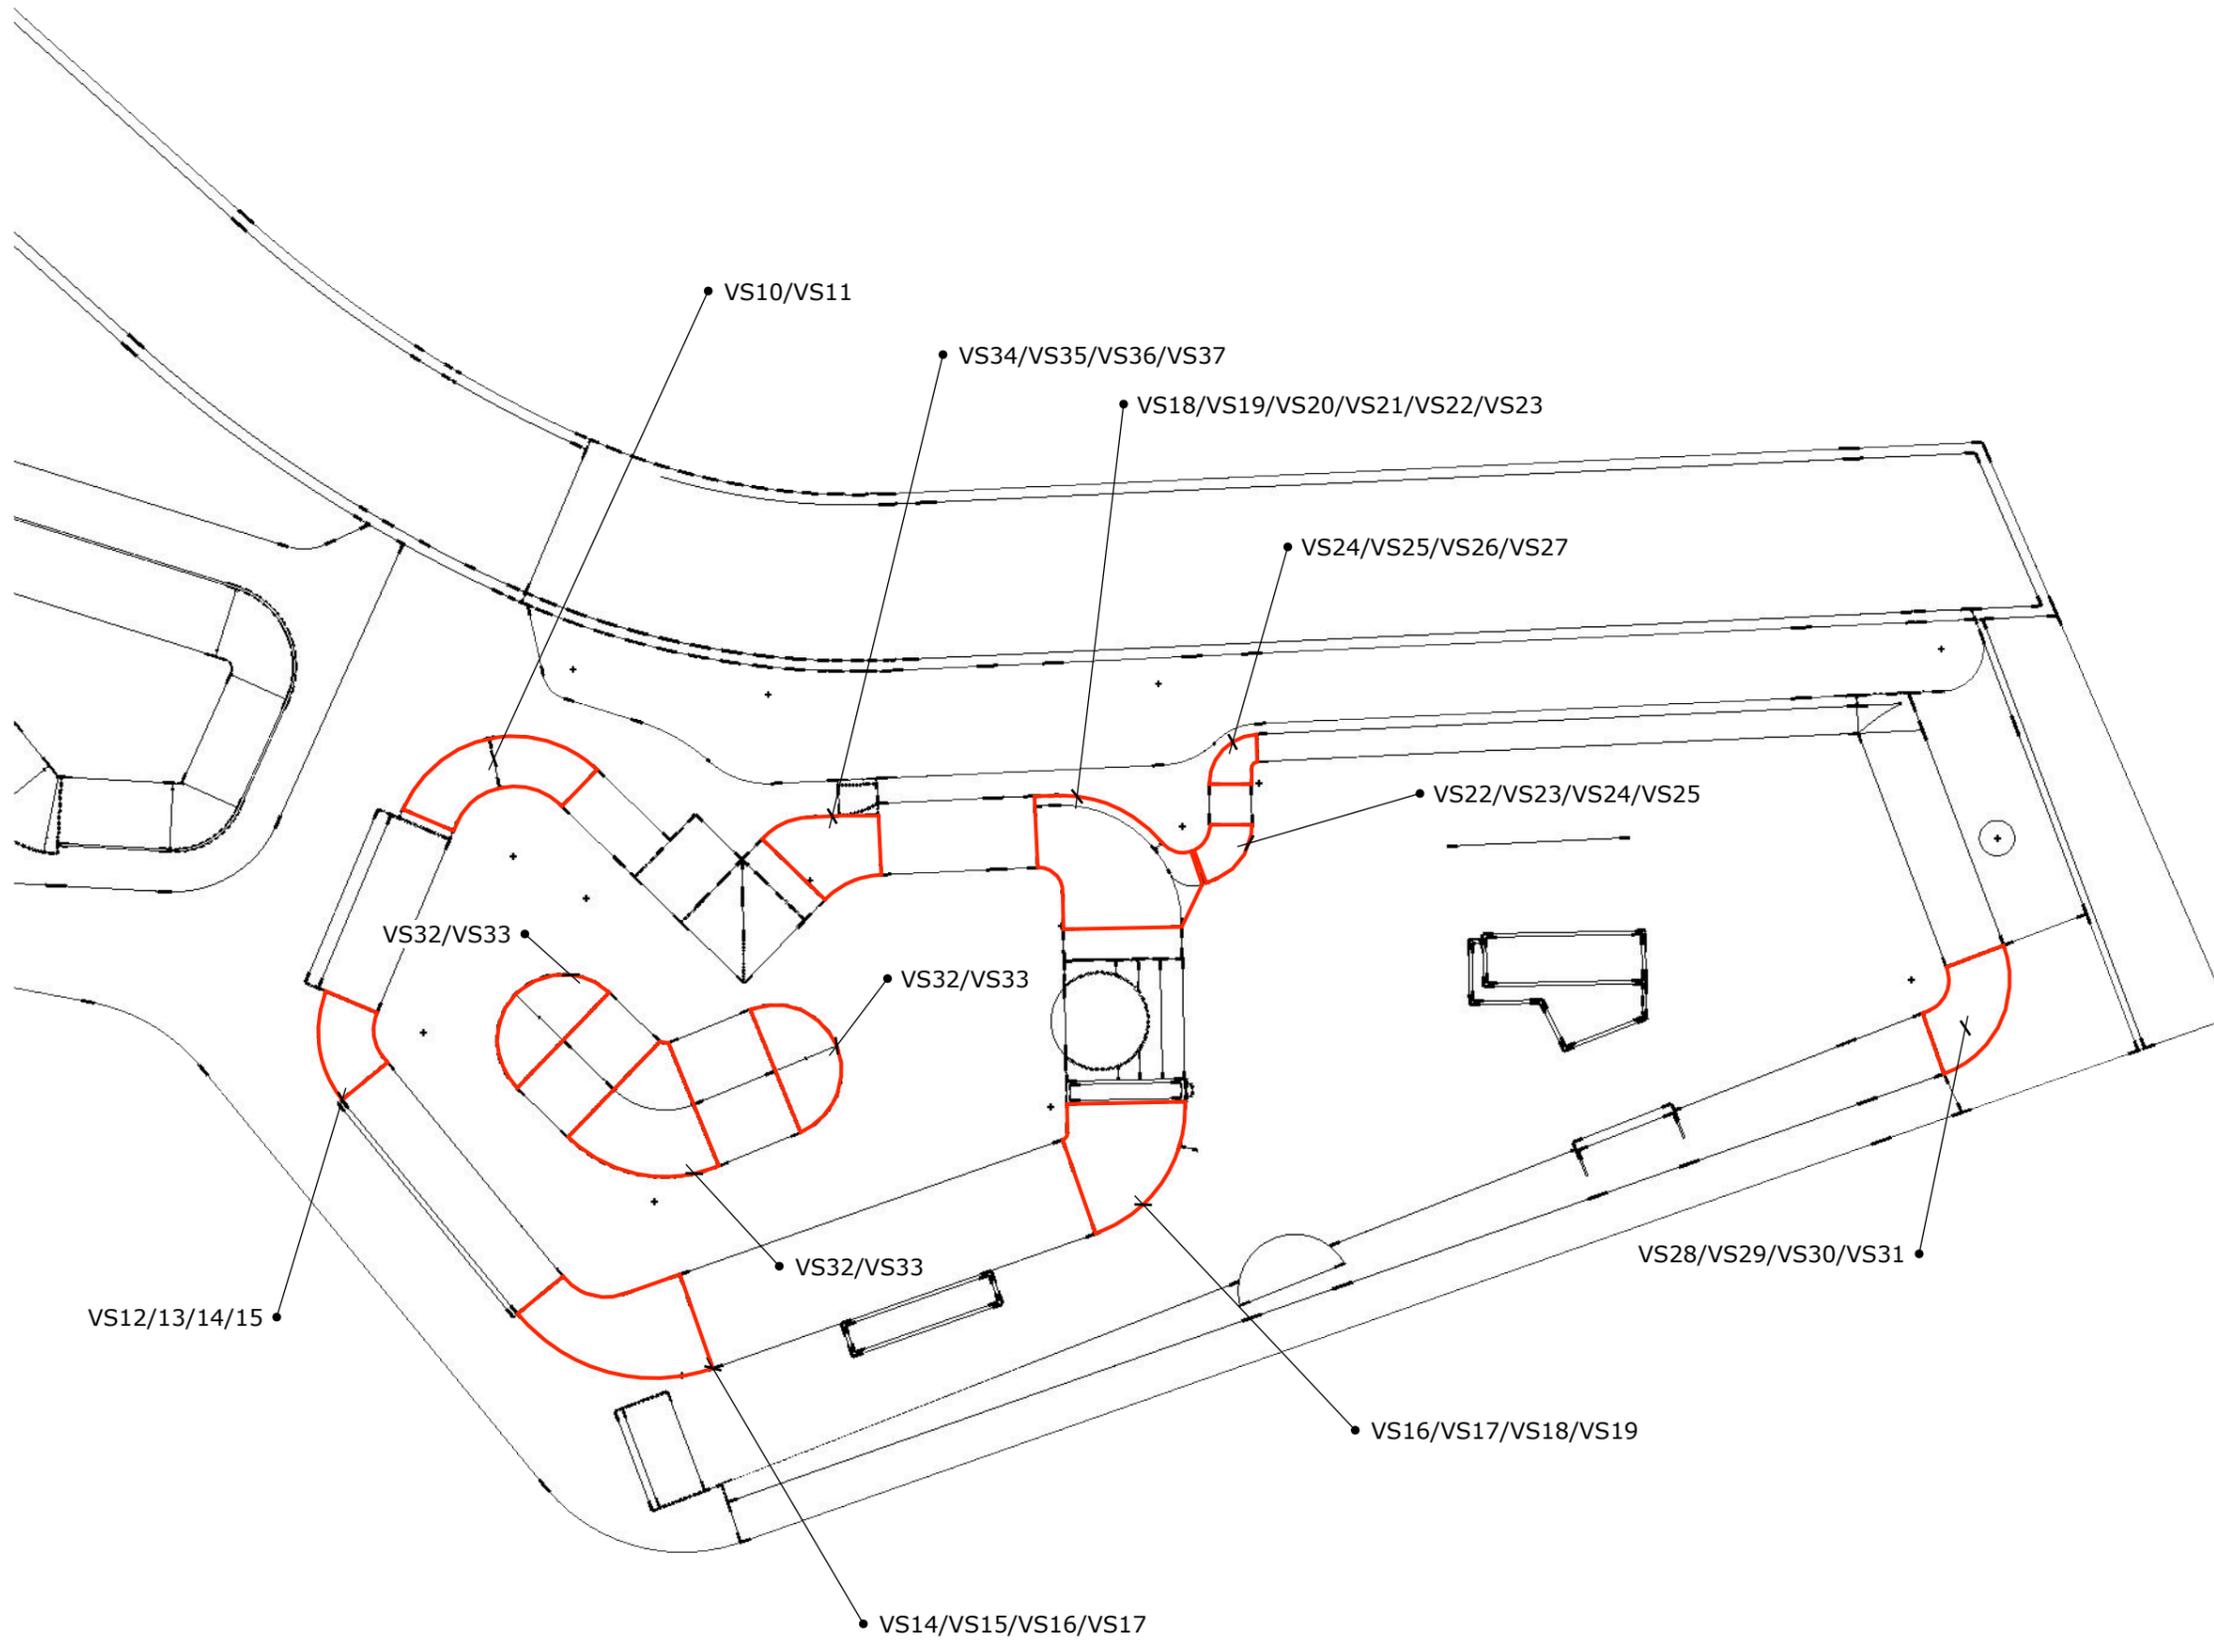

VS01/02/03/04/05/06/07/08/09 are used throughout the entire park so aren't attached to a specific zone on this diagram